


OBF Site Plan

Business Name: Bob's Cool Diner

Business Address: 1234 State Street

Total Square Footage: 270 sq. ft.

Plan may be hand drawn or computer drawn. Include all measurements, but drawing does not need to be to scale.

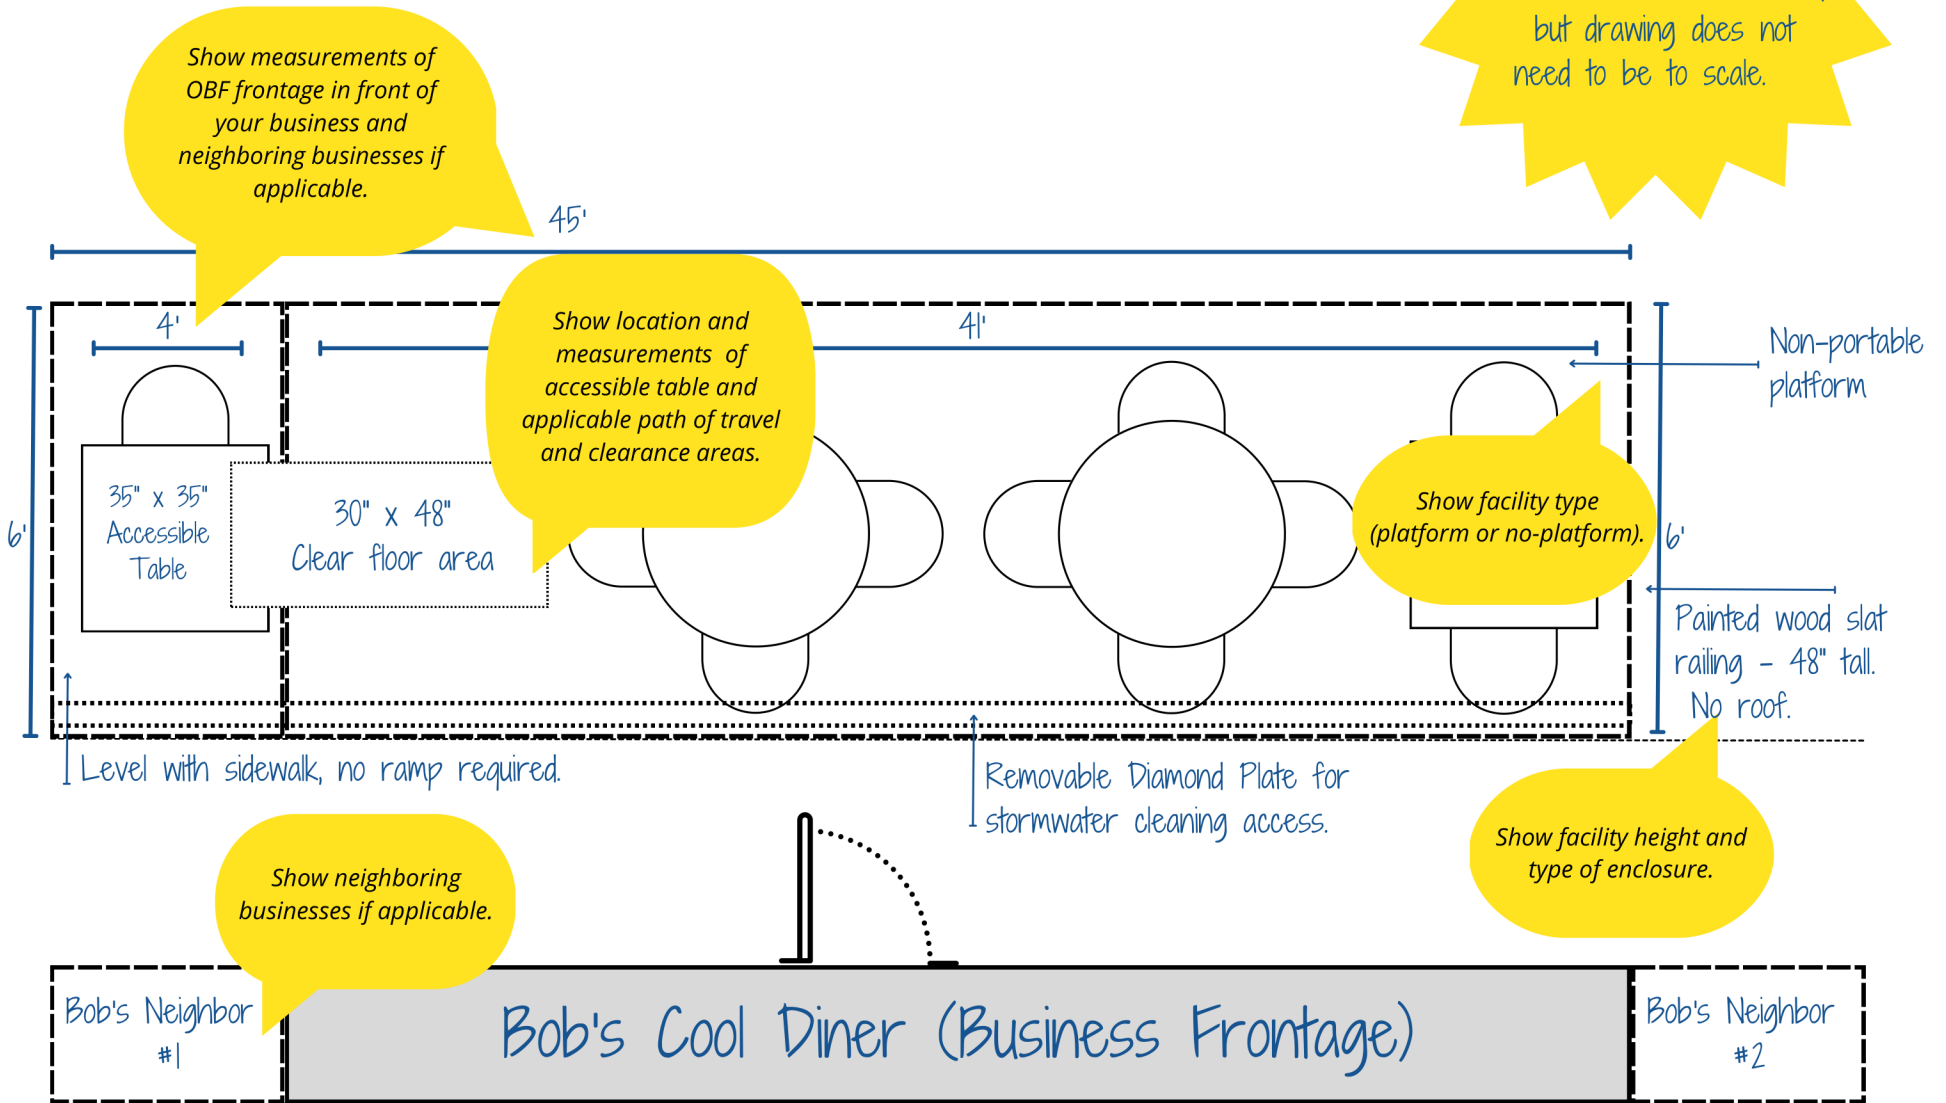

Drawing not to scale.


OBF Site Plan

Business Name: Bob's Cool Diner

Business Address: 1234 State Street


Total Square Footage: 270 sq. ft.

Plan may be hand drawn or computer drawn. Include all measurements, but drawing does not need to be to scale.

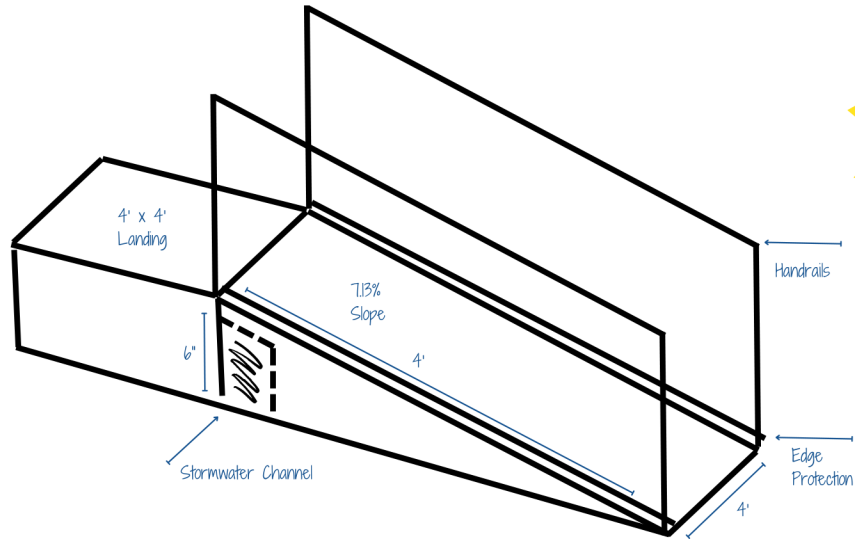

Show measurements of OBF frontage in front of your business and neighboring businesses if applicable.

No enclosure fencing to allow for landing

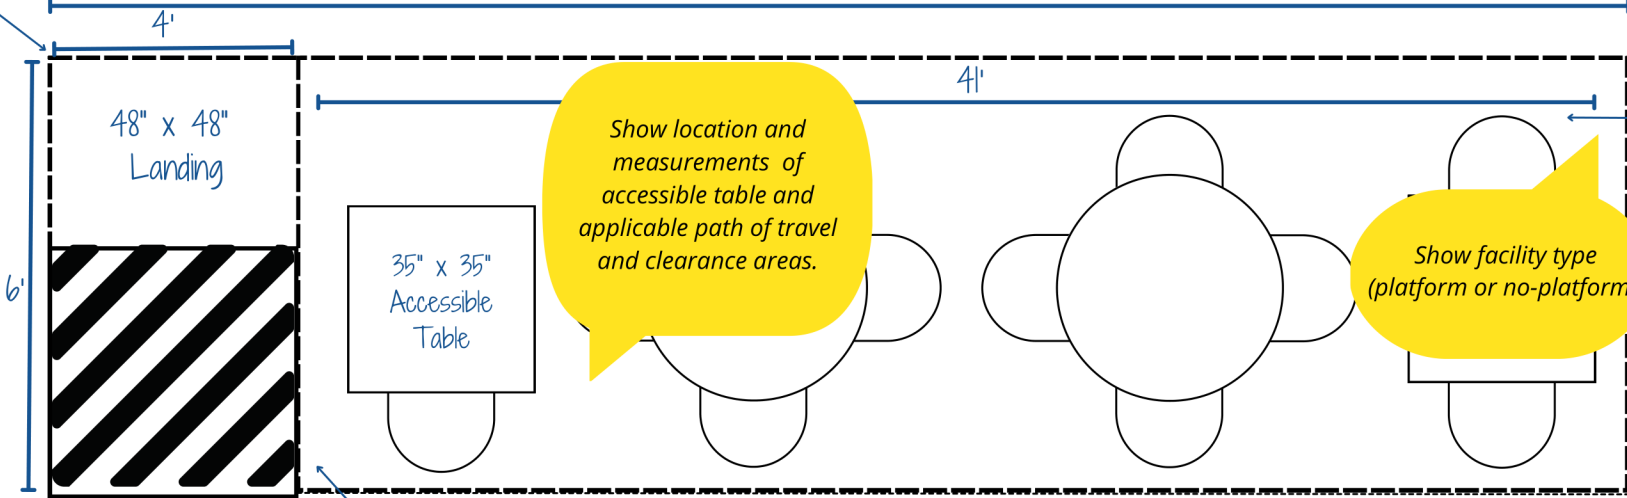

Show location and measurements of accessible table and applicable path of travel and clearance areas.

Show facility type (platform or no-platform).

No platform, portable on street.

Painted iron posts with chain between posts.

Show facility height and type of enclosure.

Bob's Neighbor #1

Bob's Cool Diner (Business Frontage)

Bob's Neighbor #2

Show neighboring businesses if applicable.

Drawing not to scale.

OBF Site Plan - Elevation

Business Name: Bob's Cool Diner

Business Address: 1234 State Street

Total Square Footage: 270 sq. ft.

Plan may be hand drawn or computer drawn. Include all measurements, but drawing does not need to be to scale.

