

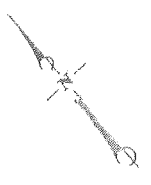
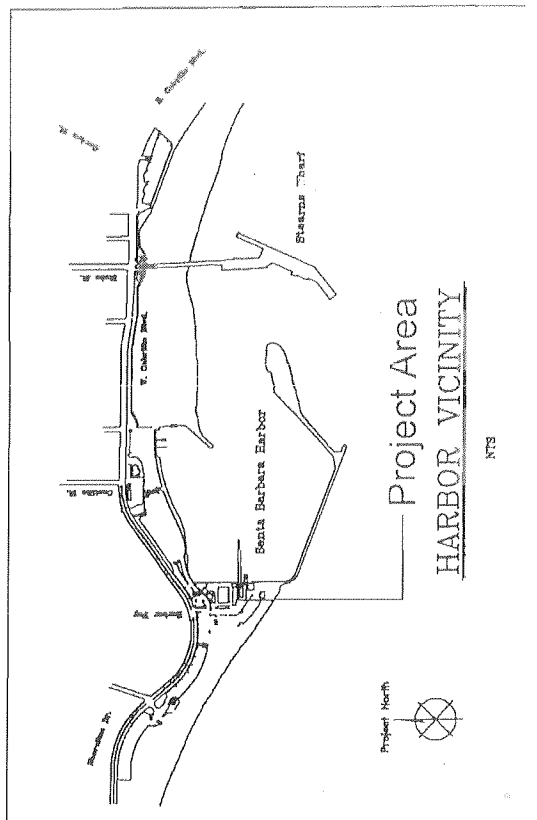


SEP 17 2009
#10

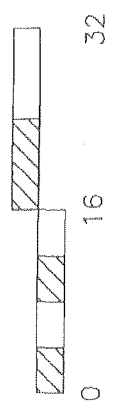

Second Floor Plan
125 Harbor Way #12
Bob Meyer, Union Marine Station, Inc.
Lease Area - 218 S.F.

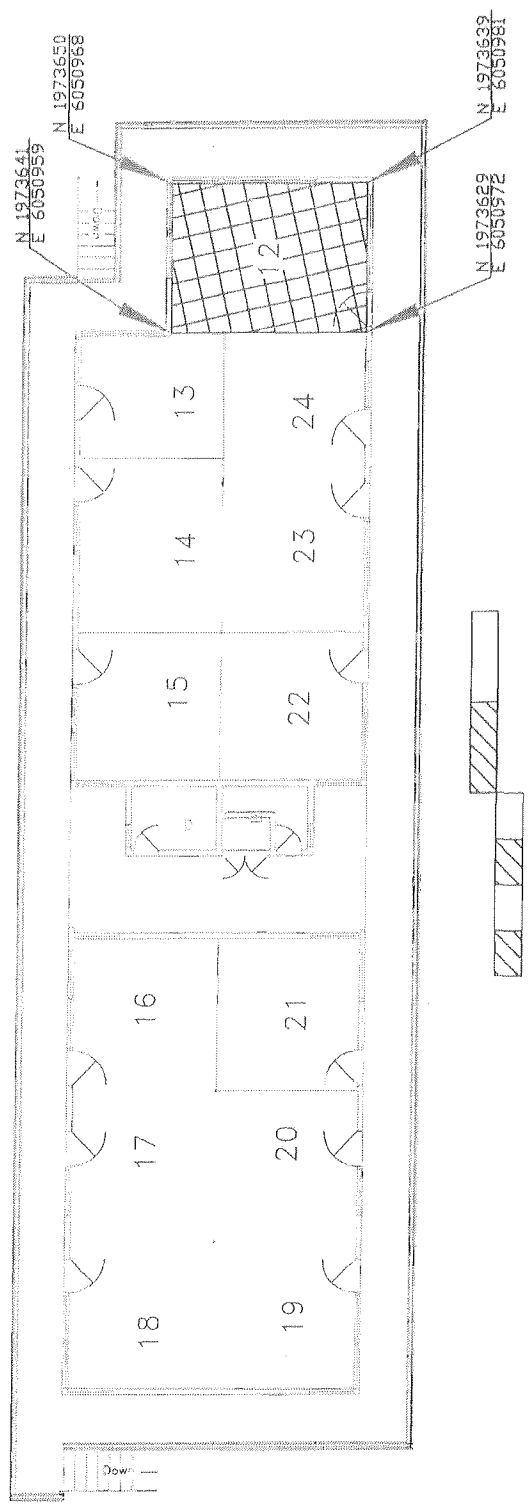

REVISIONS		DATE	ISSUED BY	APPROVED BY	DRAWN BY	L. SECTION
		11/08/09				
		TYPING	125 Harbor Way #12		PROJECT NO. 10/1	
		City of Santa Barbara		DRAWING NO. 1250-030		
		Waterfront Department				

Lease Area
Exhibit A

ATTACHMENT