



Old Wharf Building
 217 Stearns Wharf
 First Floor Plan

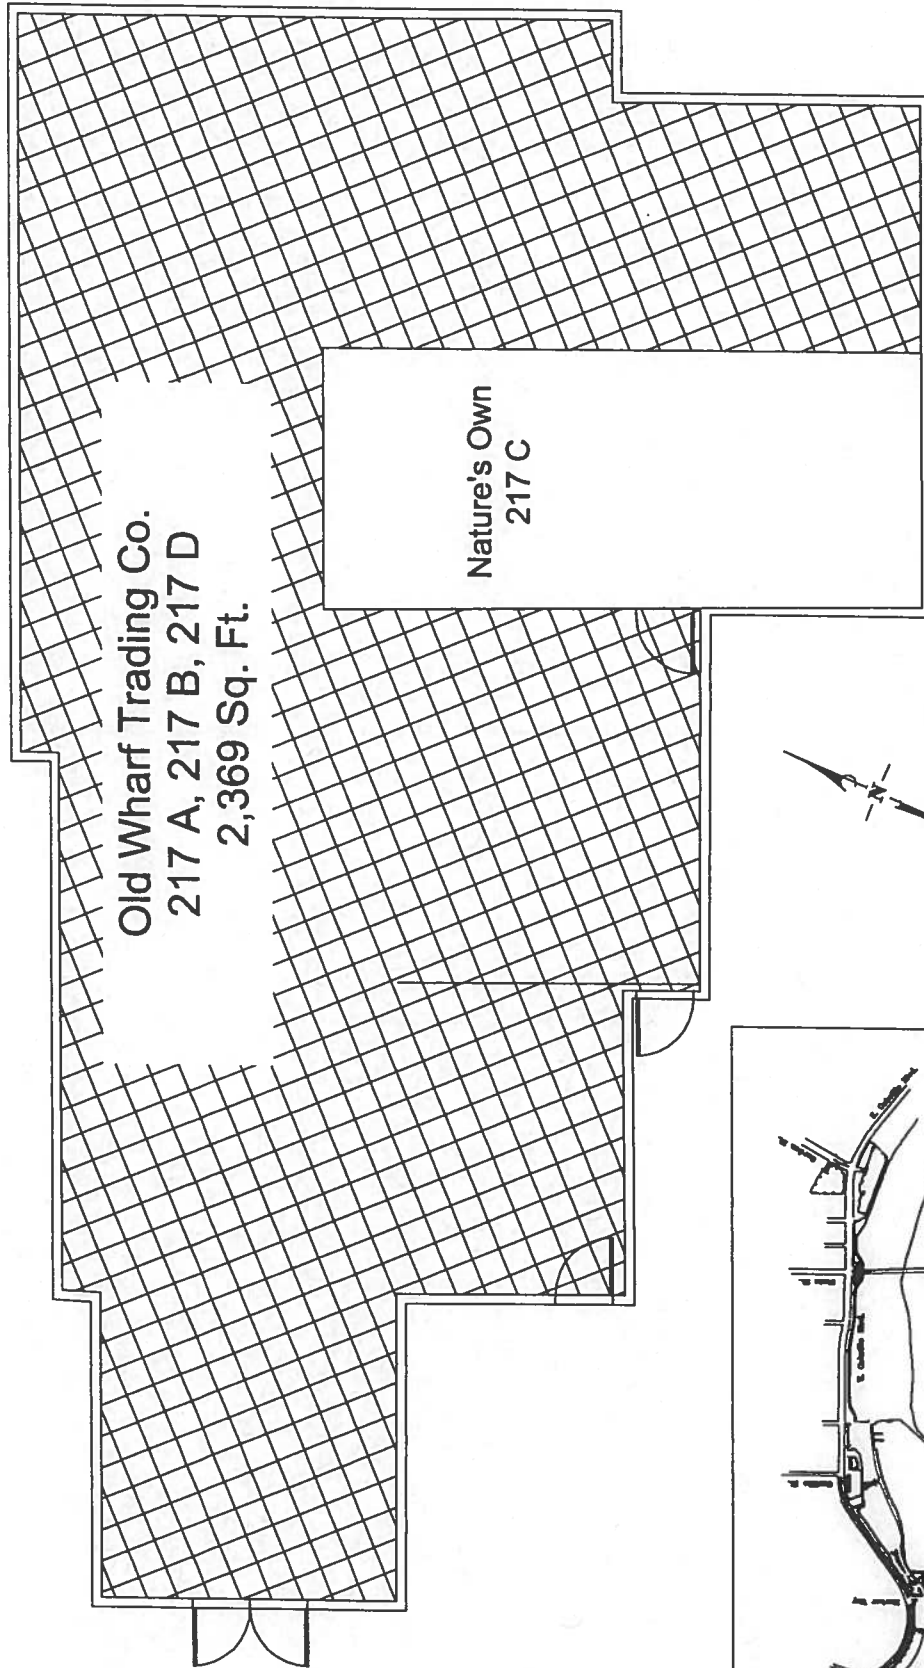

NOV 17 2006
 #7

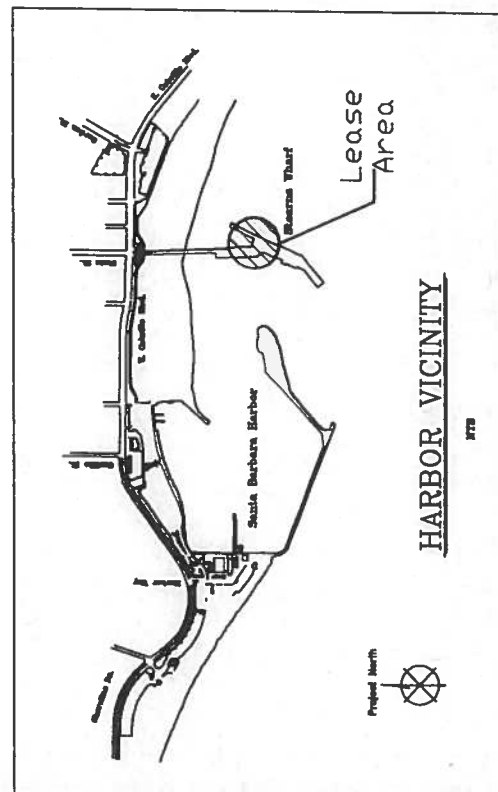


HARBOR VICINITY



Old Wharf Trading Co.
 Exhibit "A" Lease Area

REVISIONS	DATE	3/13/2006	APPROVED BY	S. Redman	DEPARTMENT	T. Lawley
	ADDRESSES	217 Stearns Wharf		City of Santa Barbara	SHEET NO	1 of 1
				Waterfront Department	DRAWING NO	2170-011

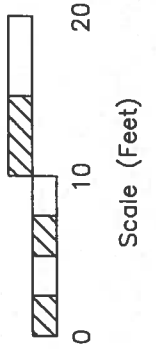

ATTACHMENT #1