


ATTACHMENT

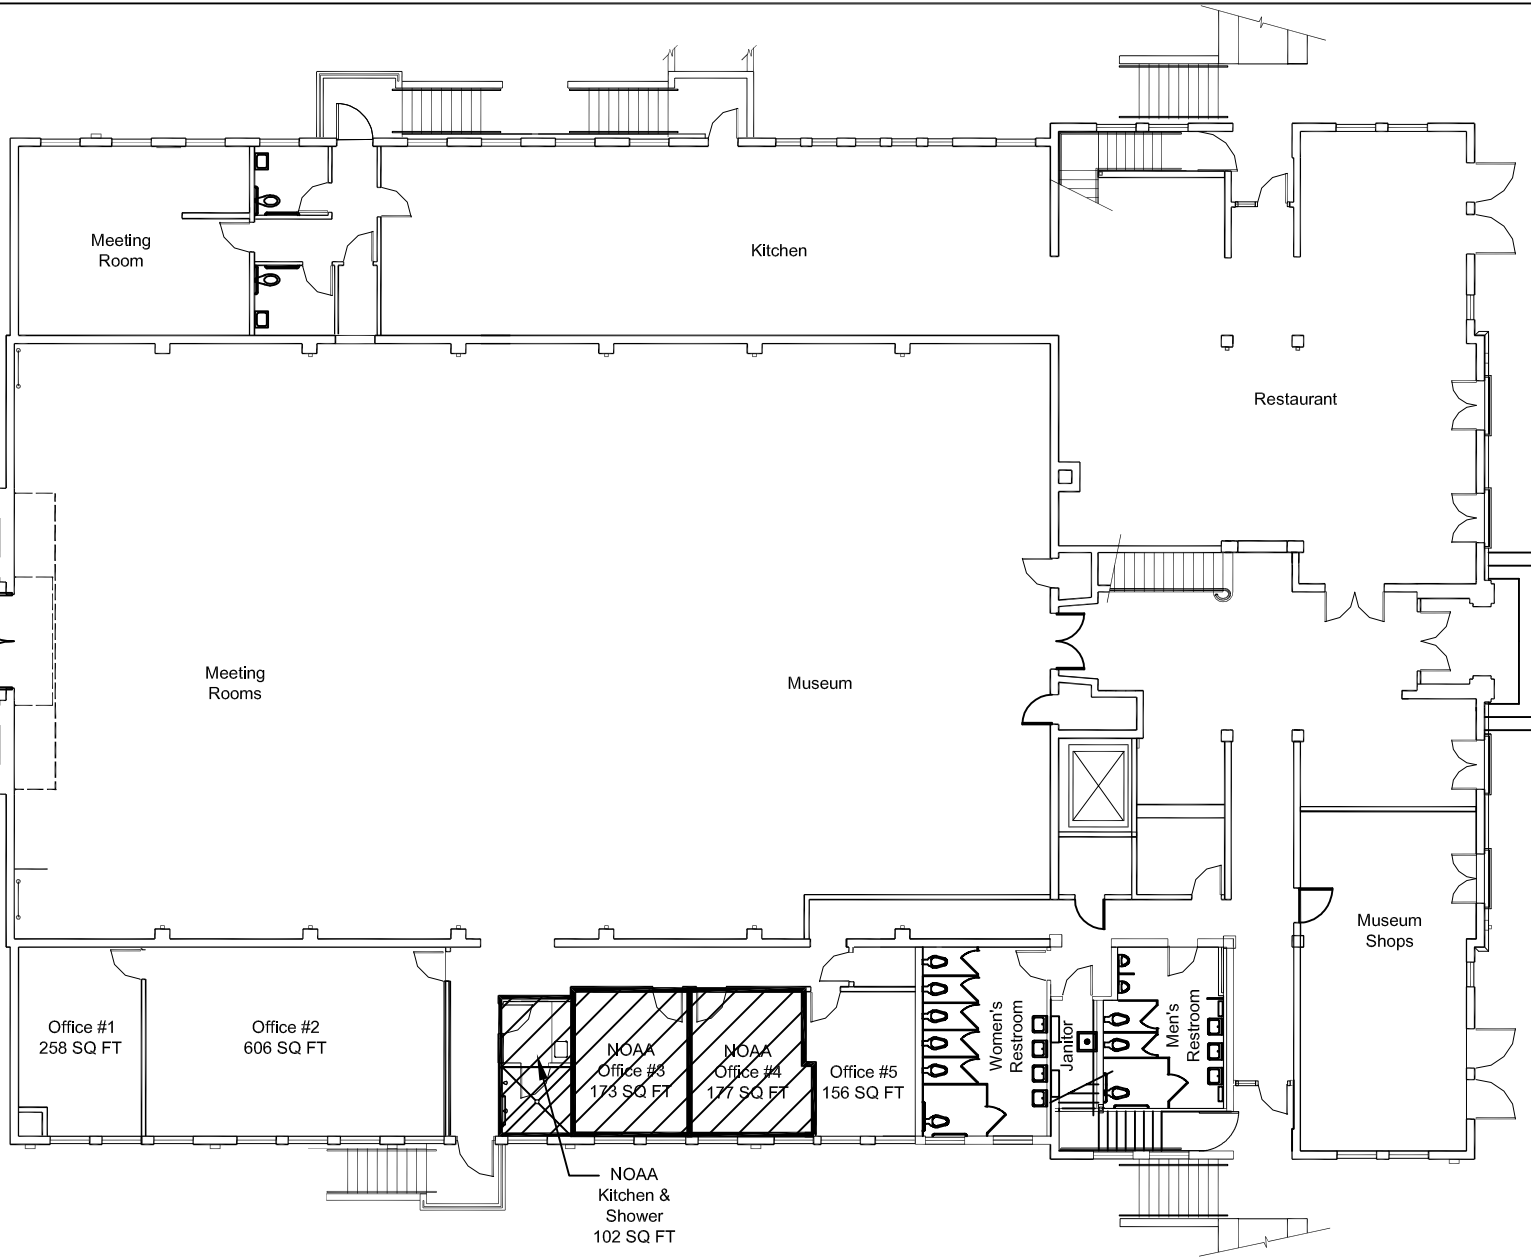


**NOAA OFFICES
LEASE AREA**

Office #3	173 SQ FT
Office #4	177 SQ FT
Kitchen / Shower	102 SQ FT
Total	452 SQ FT

MAY 16, 2013
#8



FIRST FLOOR PLAN

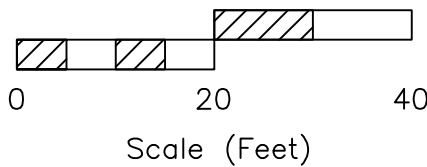

REVISIONS	NOAA Offices Exhibit "A"		
	DATE: 1=20	APPROVED BY: K. Treiberg, Facilities Manager	DRAWN BY: T. Lawler
	DATE: 5/2/2013	ADDRESS: 113 Harbor Way	DRAWING NO.: 1130-024
	City of Santa Barbara		SHEET NO.: 1 of 2
	Waterfront Department		