
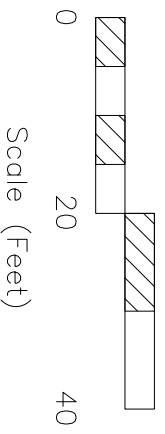
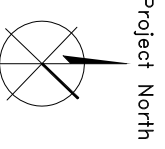
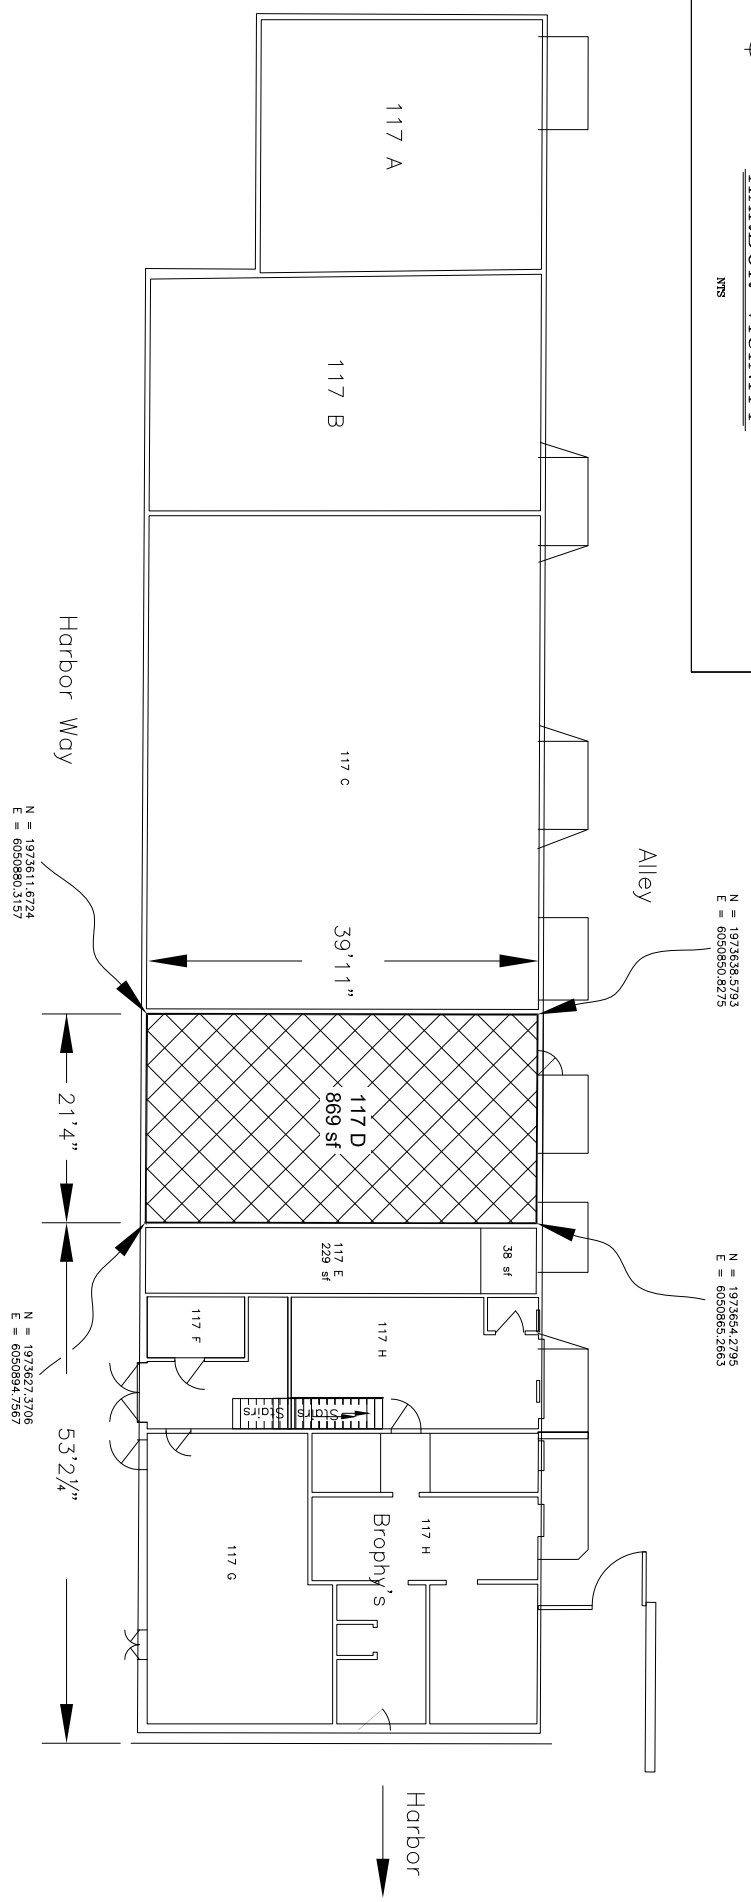


FIRST FLOOR PLAN 117 D Harbor Way

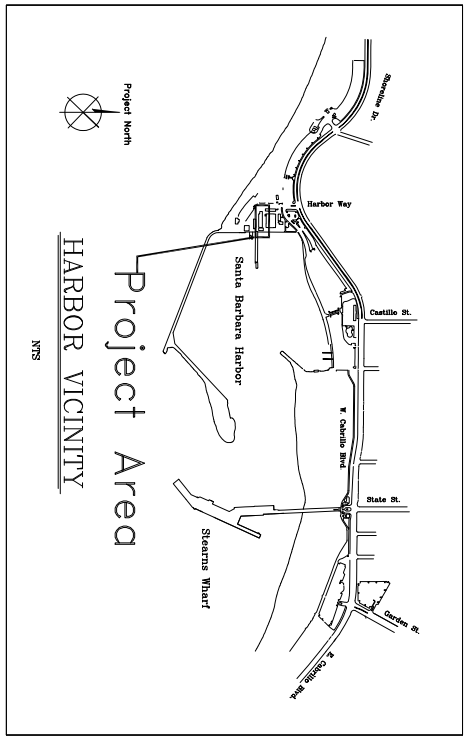

REVISIONS

Lease Area Exhibit A

DATE	DESCRIPTION	APPROVED BY	DRAWING NO.	SHEET NO.
2/22/2016	1-1		1170-013	1 of 1

City of Santa Barbara
Waterfront Department

RLS