


Vicinity Map (N.T.S.)

Hollister Avenue To Downtown Goleta →

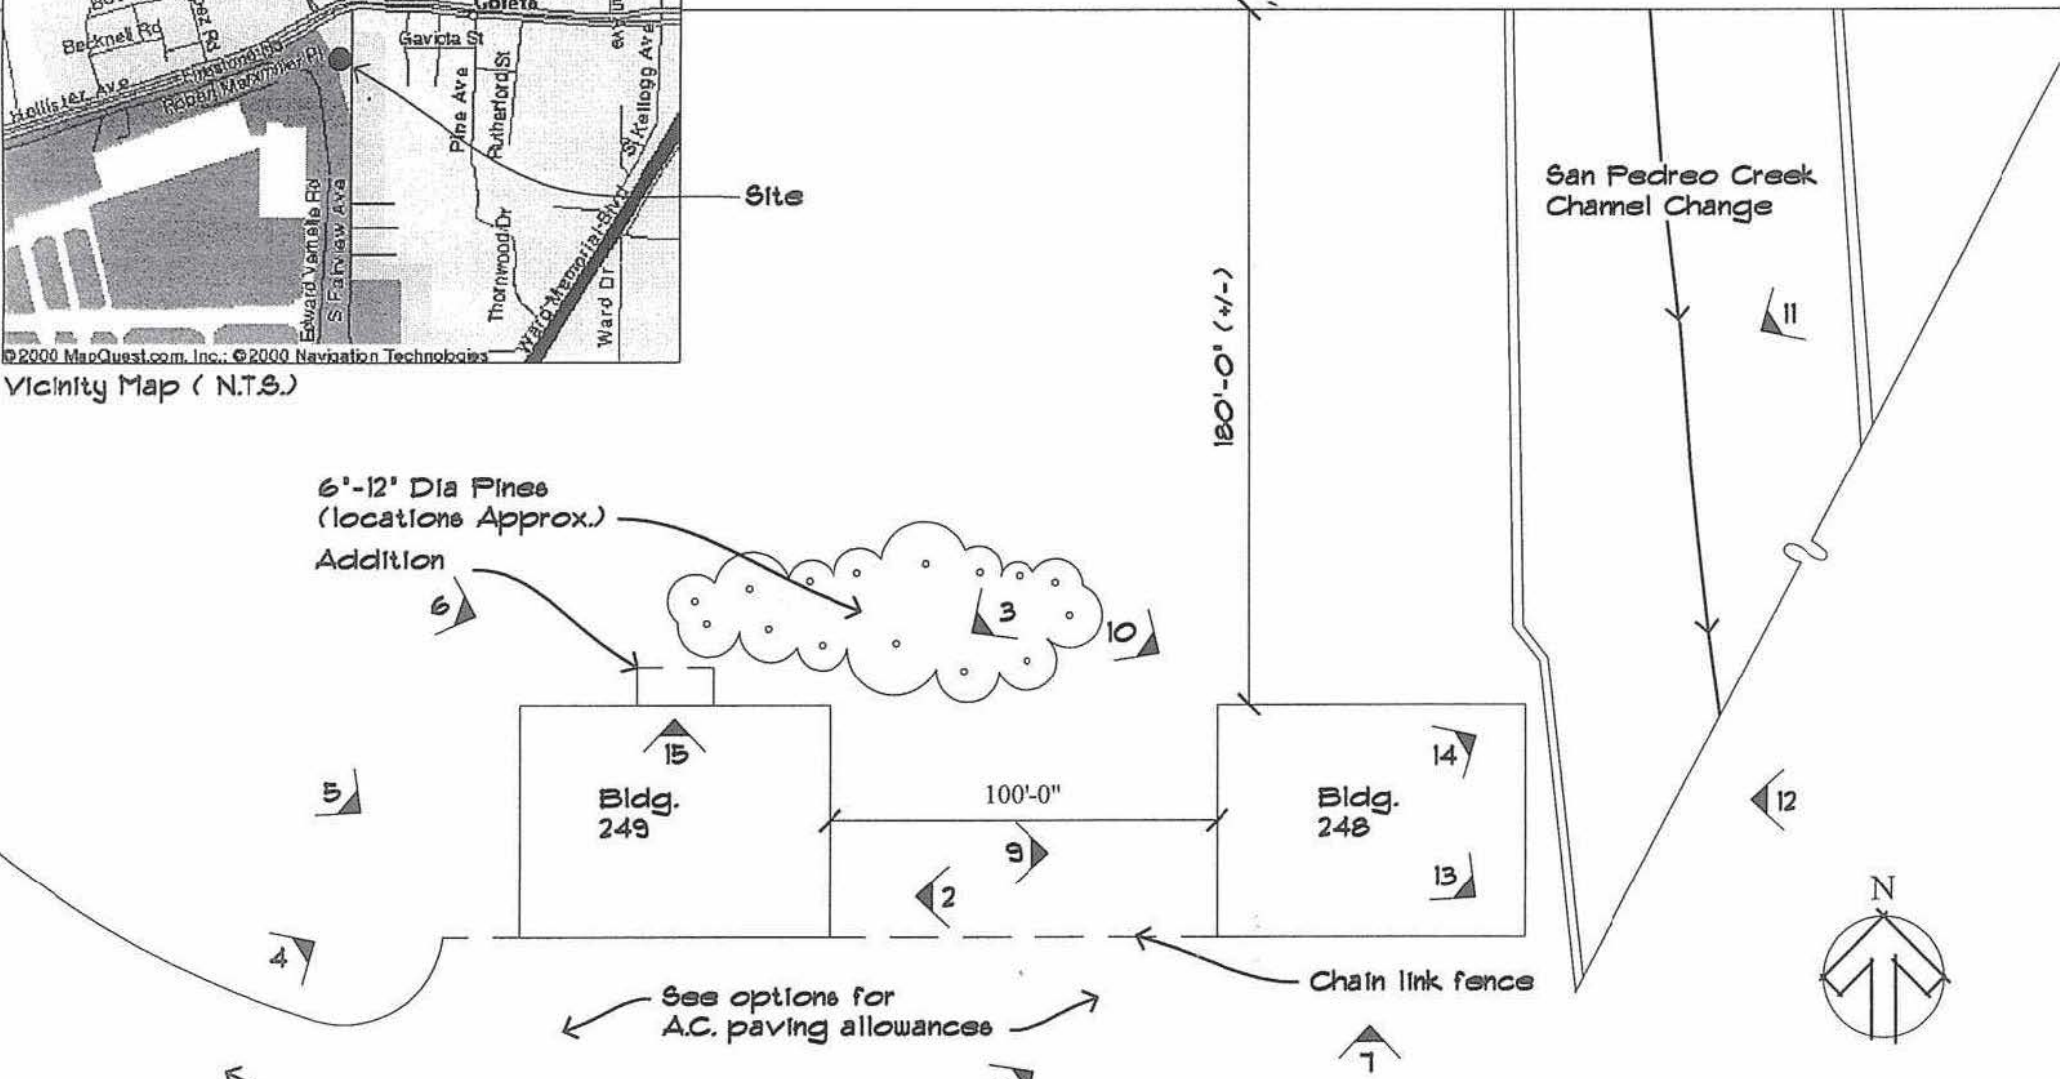

San Pedro Creek Channel Change


180'-0" (+/-)

6"-12" Dia Pines (locations Approx.) Addition

See options for A.C. paving allowances

Chain link fence

To Firestone St.

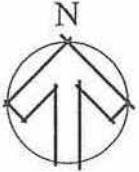

Plot Plan (Existing Conditions)
SCALE: 1"=50'-0"

◀ # = Photos in Appendix

FIGURE 1