

**PAINT SCOPE**  
134 S. MILPAS, SANTA BARBARA, CA.

RECEIVED  
AUG 03 2019  
CITY OF SANTA BARBARA  
PLANNING DIVISION



7411 W. SUNNYVIEW AVE. VISALIA, CA 93291  
559.732.4500 PH 559.732.4544 FAX  
80692714

Project Name: SINCLAIR  
Project Address: 134 S MILPAS  
SANTA BARBARA.

Date: 8/7/2019  
Sign Type: RE IMAGE  
Coordinator: KRIS HALL  
Designer: CHARLES ERNE JR.

ALL PRO PAINTING  
5808 MOONSTONE PEAK DRIVE.  
BAKERSFIELD, CA 93313  
LICENSE # 847032


CLIENT APPROVAL  
IMAGE POINT does NOT provide primary electrical to sign location - responsibility of others  
\_\_\_\_\_  
Client Signature Date  
COPY - COLORS - SIZES



This design is the exclusive property of  
IMAGE POINT and cannot be reproduced in  
whole or part, without prior written approval  
Job Number  
**134**

Sheet:  
**COVER SHEET**

SITE PLAN

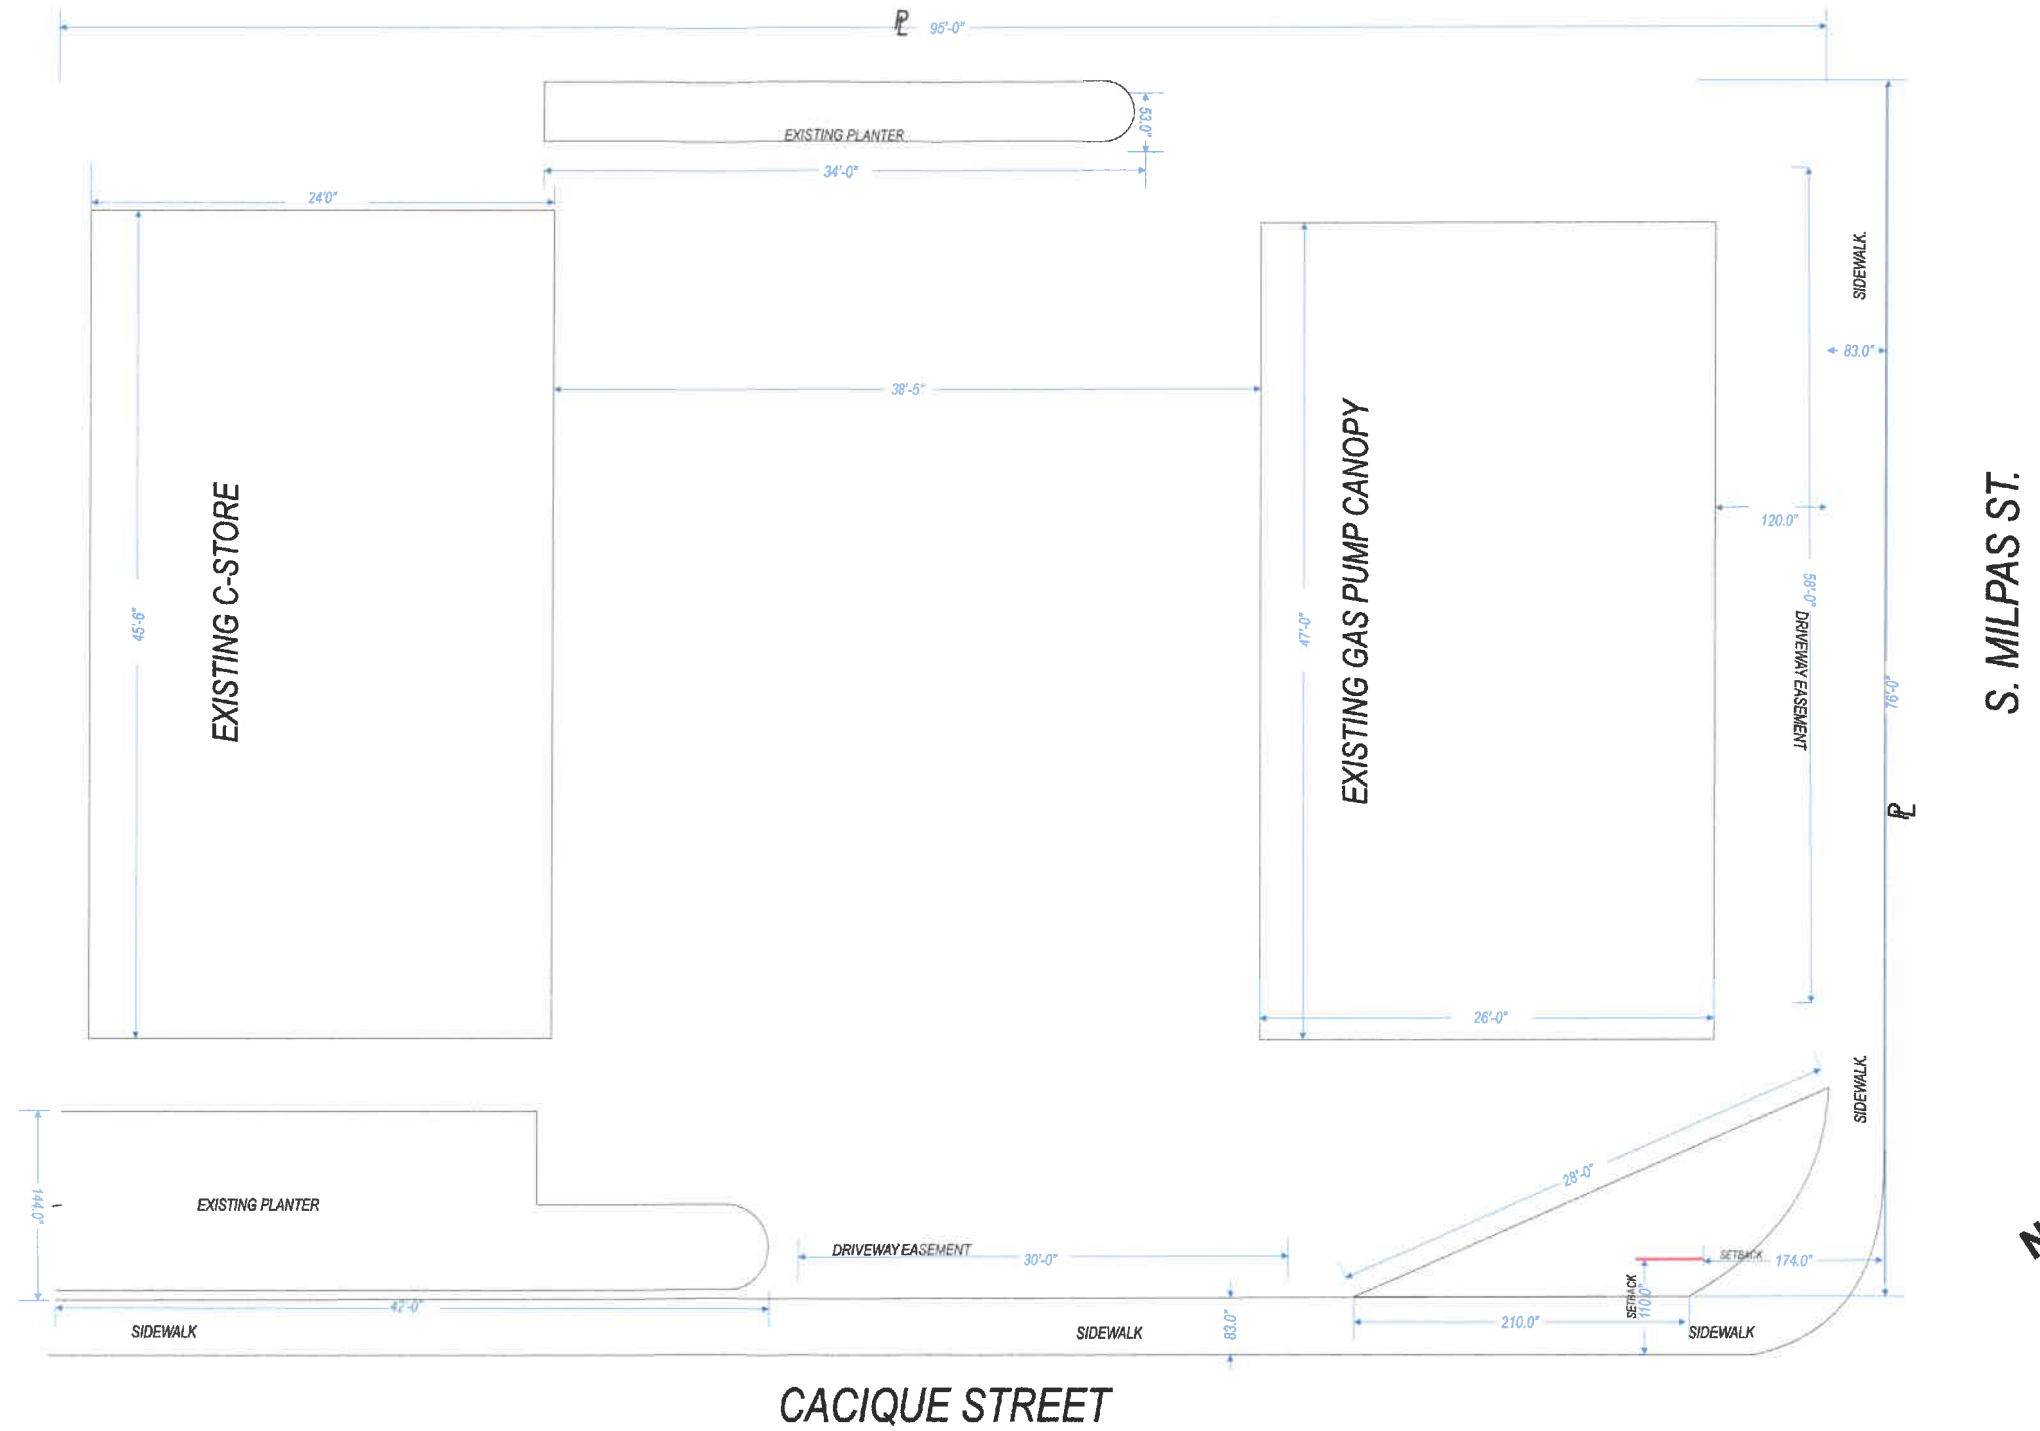

3/32" = 1'

**image POINT SIGNS**  
 7411 W. SUNNYVIEW AVE. VISALIA, CA 93291  
 559.732.4500 PH 559.732.4544 FAX  
 UC#957214

**Project Name:** SINCLAIR  
**Project Address:** 134 S MILPAS SANTA BARBARA.

**Date:** 8/7/2019  
**Sign Type:** RE IMAGE  
**Coordinator:** KRIS HALL  
**Designer:** CHARLES ERNE JR.

**ALL PRO PAINTING**  
 5808 MOONSTONE PEAK DRIVE.  
 BAKERSFIELD, CA 93313  
 LICENSE # 847032

**CLIENT APPROVAL**  
 IMAGE POINT does NOT provide primary electrical to sign location - responsibility of others  
 Client Signature \_\_\_\_\_ Date \_\_\_\_\_  
 COPY - COLORS - SIZES



This design is the exclusive property of IMAGE POINT and cannot be reproduced in whole or part, without prior written approval  
 Job Number  
 134

Sheet:  
 02

RE PAINT EXISTING MONUMENT SIGN SAME COLOR  
 RE PAINT EXISTING CURB AROUND MONUMENT SIGN SAME COLOR



EXISTING

Sw7075 WEB GRAY



 7411 W. SUNNYVIEW AVE. VISALIA CA 93291 559.732.4500 PH 559.732.4544 FAX	Project Name: <u>SINCLAIR</u>	Date: <u>8/7/2019</u>	<b>ALL PRO PAINTING</b> 5808 MOONSTONE PEAK DRIVE. BAKERSFIELD, CA 93313 LICENSE # 847032	<b>CLIENT APPROVAL</b> <small>IMAGE POINT does NOT provide primary electrical to sign location - responsibility of others</small>  _____ Date _____ Client Signature		This design is the exclusive property of <b>IMAGE POINT</b> and cannot be reproduced in whole or part, without prior written approval	Sheet: <b>03</b>
	Project Address: <u>134 S MILPAS</u> <u>SANTA BARBARA.</u>	Sign Type: <u>RE IMAGE</u>				Coordinator: <u>KRIS HALL</u>	Job Number
	Designer: <u>CHARLES ERNE JR.</u>	COPY - COLORS - SIZES				<b>134</b>	

EXISTING EAST ELEVATION



SOW:

PAINT FASCIA HOPSACK 3003-10B TO MATCH EXISTING BUILDING COLOR.  
 RE PAINT ISLAND CURBS TO MATCH EXISTING COLOR WEB GREY SW7075  
 RE PAINT EXISTING VALERO TEAL BUMPER HOOPS TO WEB GREY SW7075  
 RE PAINT CANOPY CEILING BRIGHT WHITE.  
 RE PAINT CANOPY COLUMNS BRIGHT WHITE.

Sw7075 WEB GRAY



HOPSACK 3003-10B



SCALE 1/4"=1'

CANOPY ELEVATIONS



<p>7411 W. SUNNYVIEW AVE. VISALIA CA 93291                  559.732.4500 PH 559.732.4544 FAX                  10/29/2014</p>	<p>Project Name: <u>SINCLAIR</u></p>	<p>Date: <u>8/7/2019</u></p>	<p>ALL PRO PAINTING                  5808 MOONSTONE PEAK DRIVE.                  BAKERSFIELD, CA 93313                  LICENSE # 847032</p>	<p>CLIENT APPROVAL                  IMAGE POINT does NOT provide primary electrical to sign location - responsibility of others</p> <p>Client Signature _____ Date _____</p> <p>COPY - COLORS - SIZES</p>		<p>This design is the exclusive property of IMAGE POINT and cannot be reproduced in whole or part, without prior written approval</p>	<p>Sheet: <b>04</b></p>
	<p>Project Address: <u>134 S MILPAS</u>  <u>SANTA BARBARA.</u></p>	<p>Sign Type: <u>RE IMAGE</u></p>				<p>Coordinator: <u>KRIS HALL</u></p>	<p>Job Number</p>
	<p>Job Number</p> <p><b>134</b></p>						



**PAINING: COLOR CHANGE.**



SOW:  
RE PAINT VALERO TEAL RAILING TO  
SW 7075 WEB GREY



**image**  
**POINT SIGNS**  
7411 W. SUNNYVIEW AVE. VISALIA CA 93291  
559.732.4500 PH 559.732.4544 FAX  
10/06/2014

Project Name:  
SINCLAIR  
Project Address:  
134 S MILPAS  
SANTA BARBARA.

Date: 8/7/2019  
Sign Type: RE IMAGE  
Coordinator: KRIS HALL  
Designer: CHARLES ERNE JR.

ALL PRO PAINTING  
5808 MOONSTONE PEAK DRIVE.  
BAKERSFIELD, CA 93313  
LICENSE # 847032

CLIENT APPROVAL  
IMAGE POINT does NOT provide primary  
electrical to sign location - responsibility of others

Client Signature \_\_\_\_\_ Date \_\_\_\_\_  
COPY - COLORS - SIZES



This design is the exclusive property of  
IMAGE POINT and cannot be reproduced in  
whole or part, without prior written approval

Job Number

134

Sheet:

07

WEB GRAY SW7075

UO 10

3003-10B

Hopsack

2-6