

MST2015-00193

Project Scope:


Propose installation of "Crescent Crossing" brick bench sculpture at Railroad Depot with hardscape surround. Approximately 475 square feet total of new hardscape .

Zone: HRC-2/SD-3
 APN: 033-042-012

Owner: Successor Agency of the Redevelopment Agency of the City of Santa Barbara

Project Contact: Marck Aguilar, Project Planner
 PO Box 1990, Santa Barbara, CA 93102
 (805) 564-5470



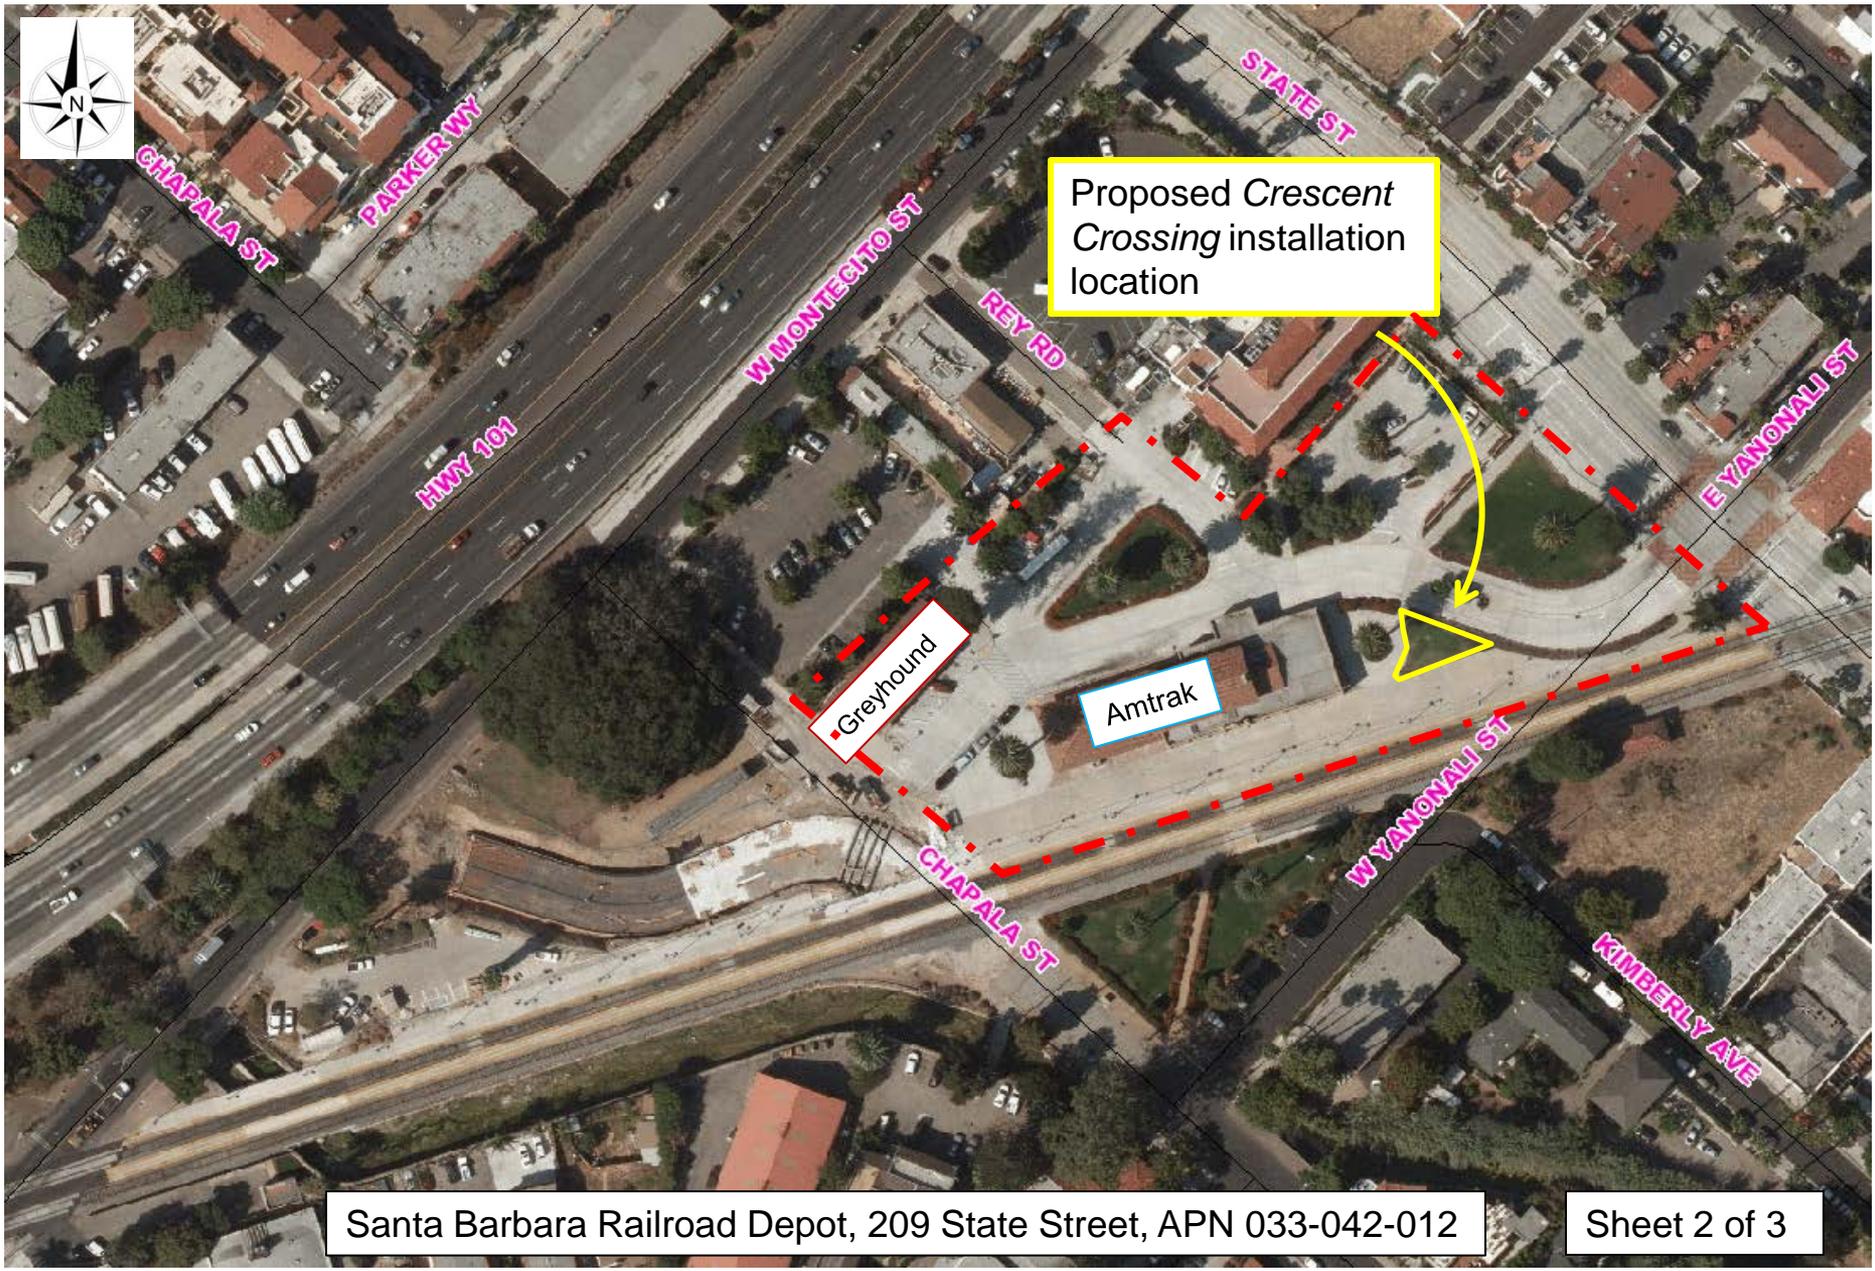


Proposed Crescent Crossing installation location



Greyhound

Amtrak


SITE MAP
SCALE: 1" = 10'

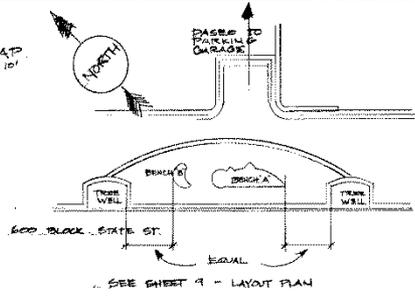


CONCRETE PLAN
BENCH "B"

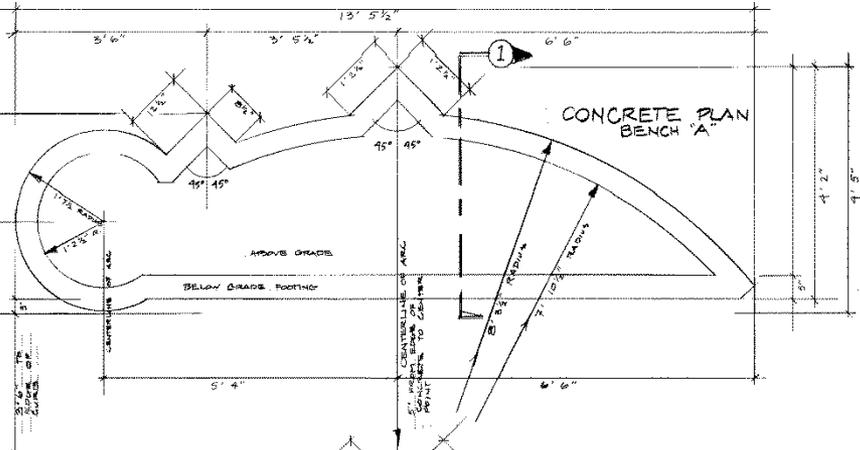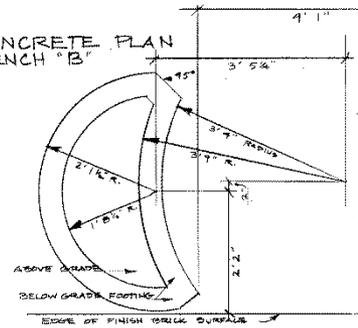





SECTION 1

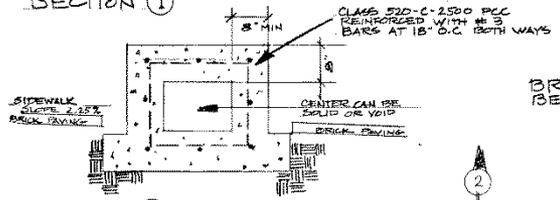

SECTION 2

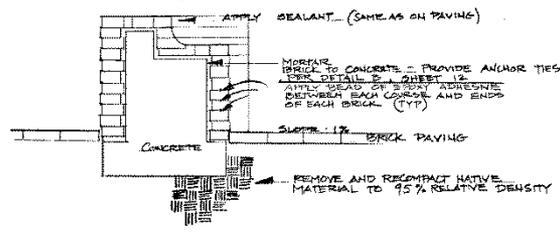

BRICK LAYOUT
BENCH "B"

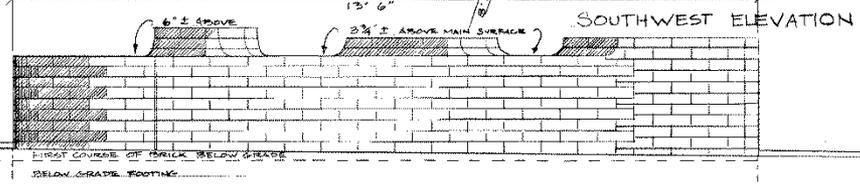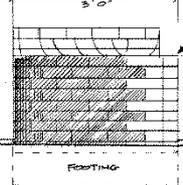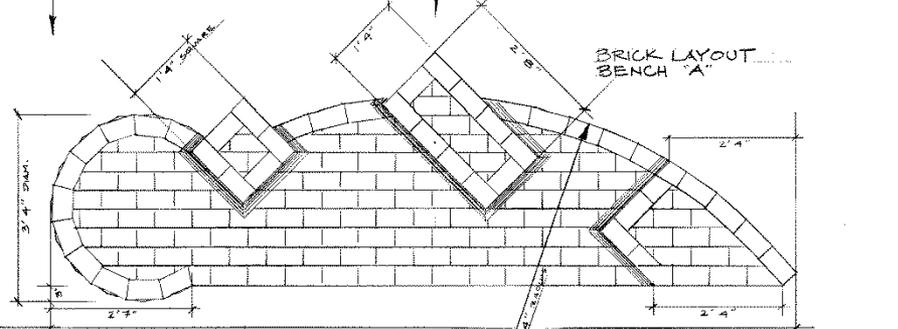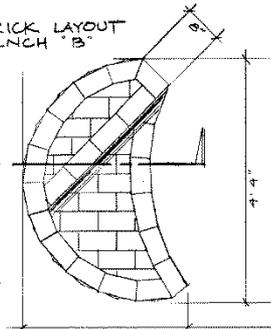


SOUTHWEST ELEVATION

SLIGHTLY CROWN HORIZONTAL SURFACES

BRICKS:
TRUE 4 x 8 MISSION
COMMON BY H.C. MURPHY
TO BE PROVIDED BY
CONTRACTOR - BRICKS
ARE ON "HOLD" AT
SANTA BARBARA STONE
805-963-5891

NOTE: CURVED BRICKS
TO BE CARVED BY
D. DAVIS (APPROX. 80 BRICKS)
ALL OTHER WORK BY
CONTRACTOR.

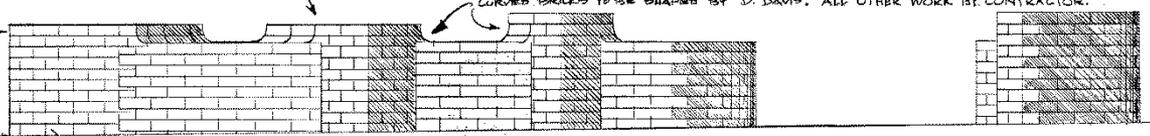

NOTE: MORTARLESS JOINT APPLICATION THROUGHOUT

NORTHEAST ELEVATION

A THREE DIMENSIONAL MODEL
OF THESE ART BENCHES IS
AVAILABLE FOR VIEWING AT THE
PUBLIC WORKS PERMIT COUNTER

SCALE: 1" = 1'