

JUL 16 2009  
#9

DRAWN BY: L. Nelson  
SHEET NO: 2 of 2  
PROJECT NO: 1050-013



# Cabrillo Landing Exhibit A

DATE: 4/23/03  
APPROVED BY: A.W. Pifer  
ADDRESS: 105 Harbor Way  
City of Santa Barbara  
Waterfront Department

## REVISIONS



Marina 2

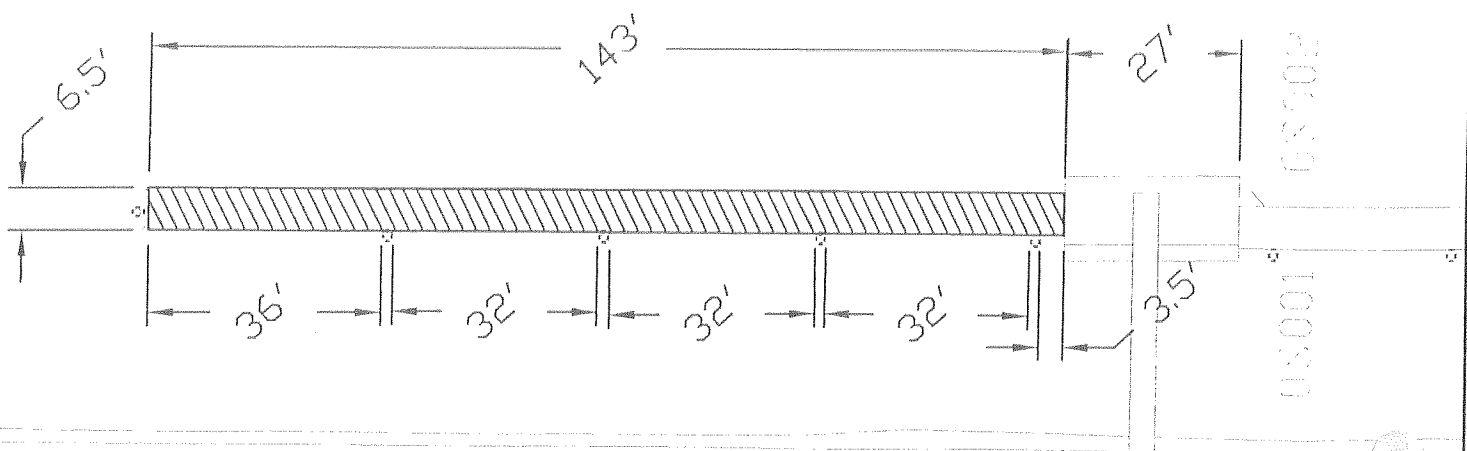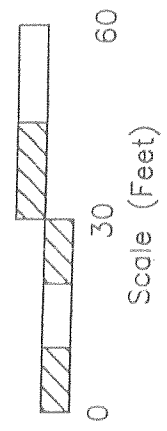

ATTACHMENT



JUL 26 2009  
#9

Cabrillo Landing  
Exhibit A

REVISIONS	DATE: 4/23/03	APPROVED BY: A.W. Frye	DRAWN BY: L. Neidert
	ADDRESS: 105 Harbor Way		SHEET NO: 1 of 2
			DRAWING NO: 1060013
			City of Santa Barbara Waterfront Department

ATTACHMENT

Proposed  
License Area

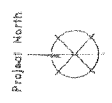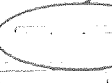

HARBOR VICINITY

11.12

