

JUL 16 2009  
#9

DRAWN BY: L. Nelson  
SHEET NO: 2 of 2  
PROJECT NO: 1050-013



# Cabrillo Landing Exhibit A

DATE: 4/23/03  
APPROVED BY: A.W. Pifer  
ADDRESS: 105 Harbor Way  
City of Santa Barbara  
Waterfront Department

## REVISIONS




Marina 2

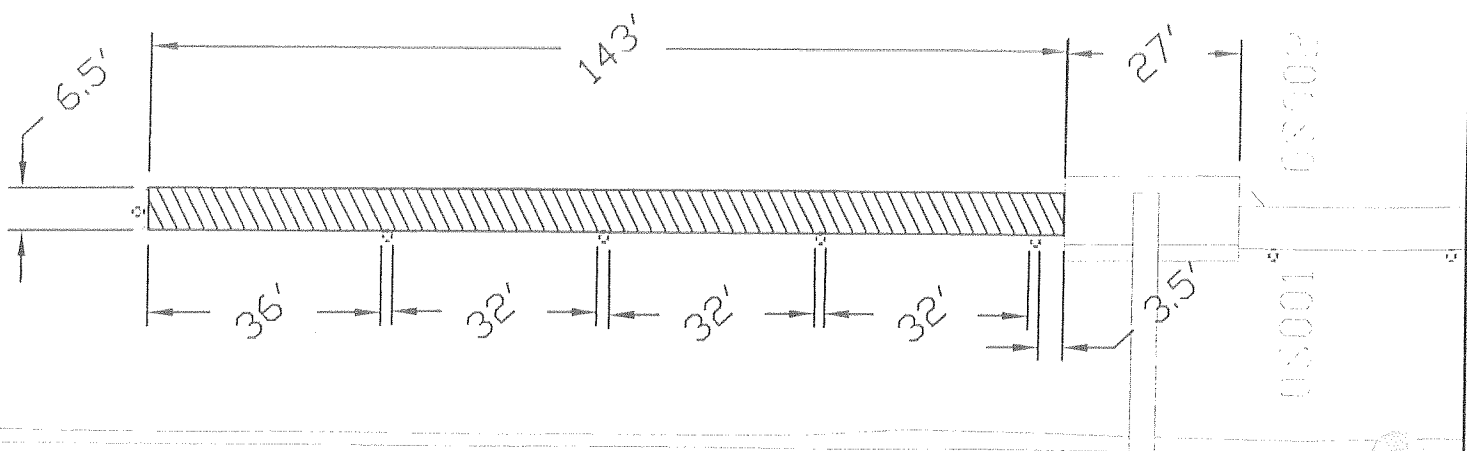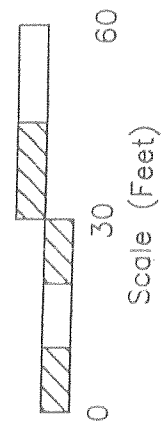

ATTACHMENT

JUL 26 2009  
#9

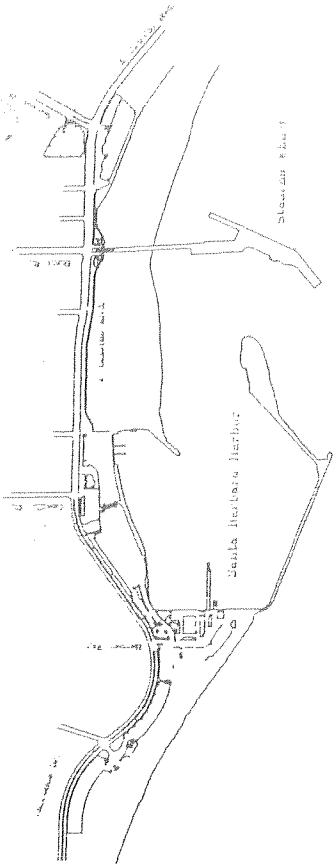

# HARBOR VICINITY

11.12

Proposed License Area

ATTACHMENT

## Cabrillo Landing Exhibit A

|           |         |                |             |           |             |  |
|-----------|---------|----------------|-------------|-----------|-------------|--|
| REVISIONS | DATE    | 4/23/03        | APPROVED BY | A.W. Frye | DRAWN BY    | L. Reich                                       |
|           | ADDRESS | 105 Harbor Way |             |           | SHEET NO    | 1 of 2   |
|           |         |                |             |           | DRAWING NO. | 1606-013                                       |
|           |         |                |             |           |             | City of Santa Barbara<br>Waterfront Department |