

OCT 20 2008  
#6

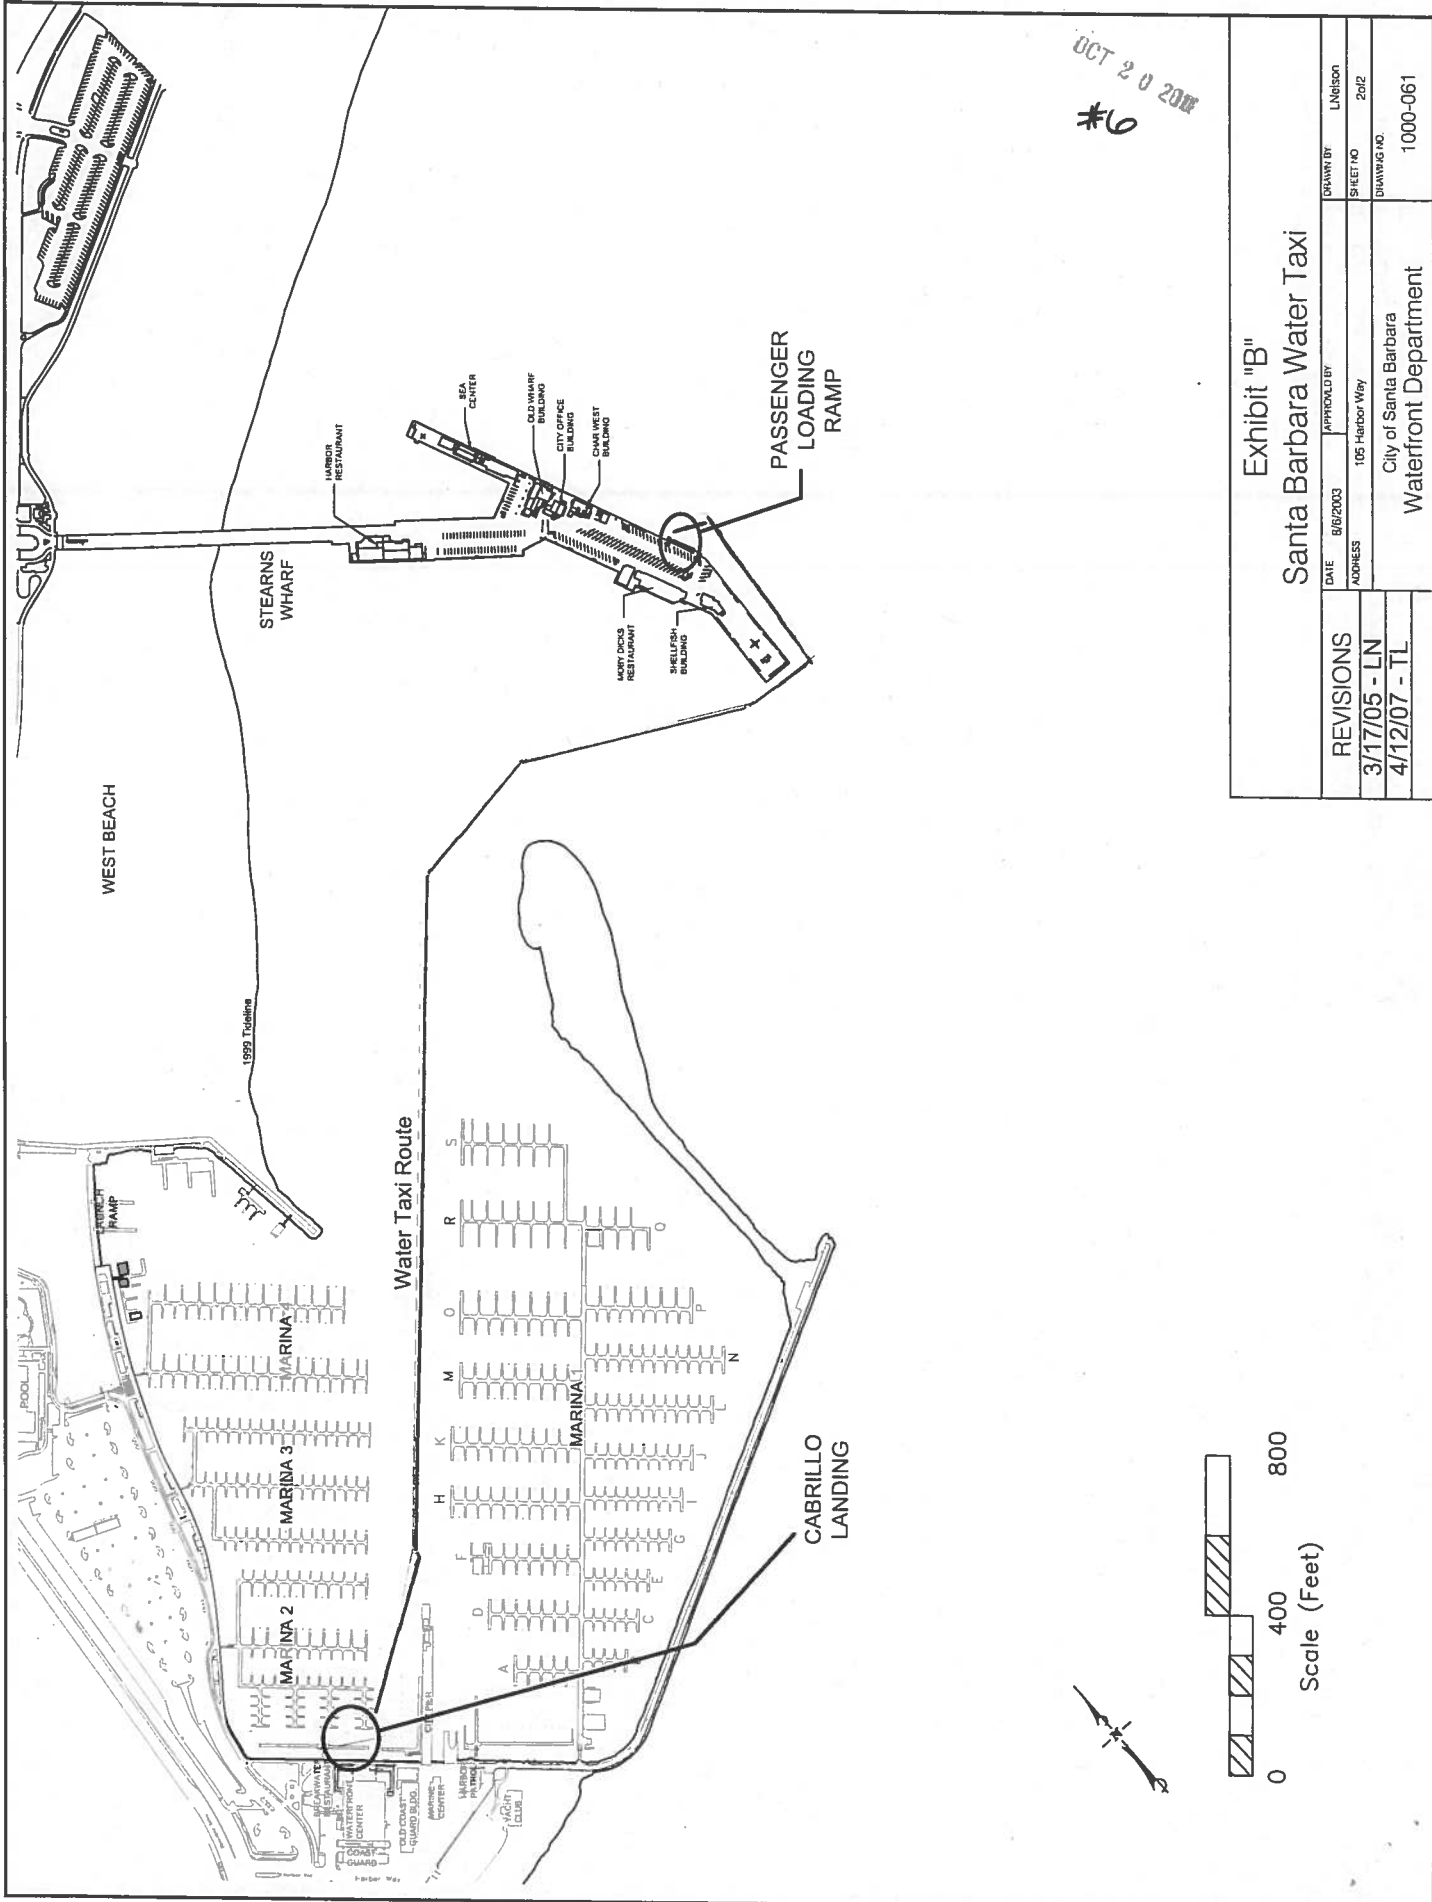


Exhibit "B"  
Santa Barbara Water Taxi  
City of Santa Barbara  
Waterfront Department

REVISIONS	DATE	APPROVED BY	DRAWN BY	LN#
3/17/05 - LN	8/6/2003	105 - Harbor Way		2012
4/12/07 - TL				

