



Maintenance Yard

SB Sailing Club Yard


Boat Yard

35,718 SQ FT

Yacht Club Yard

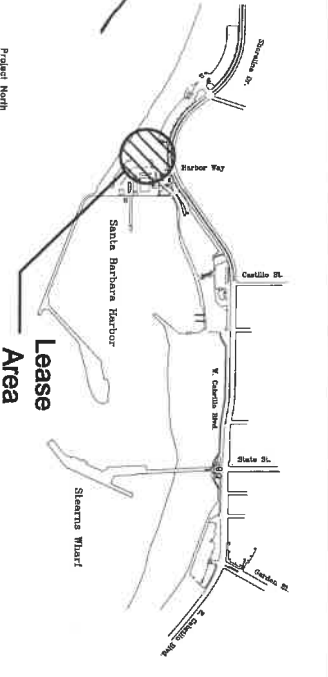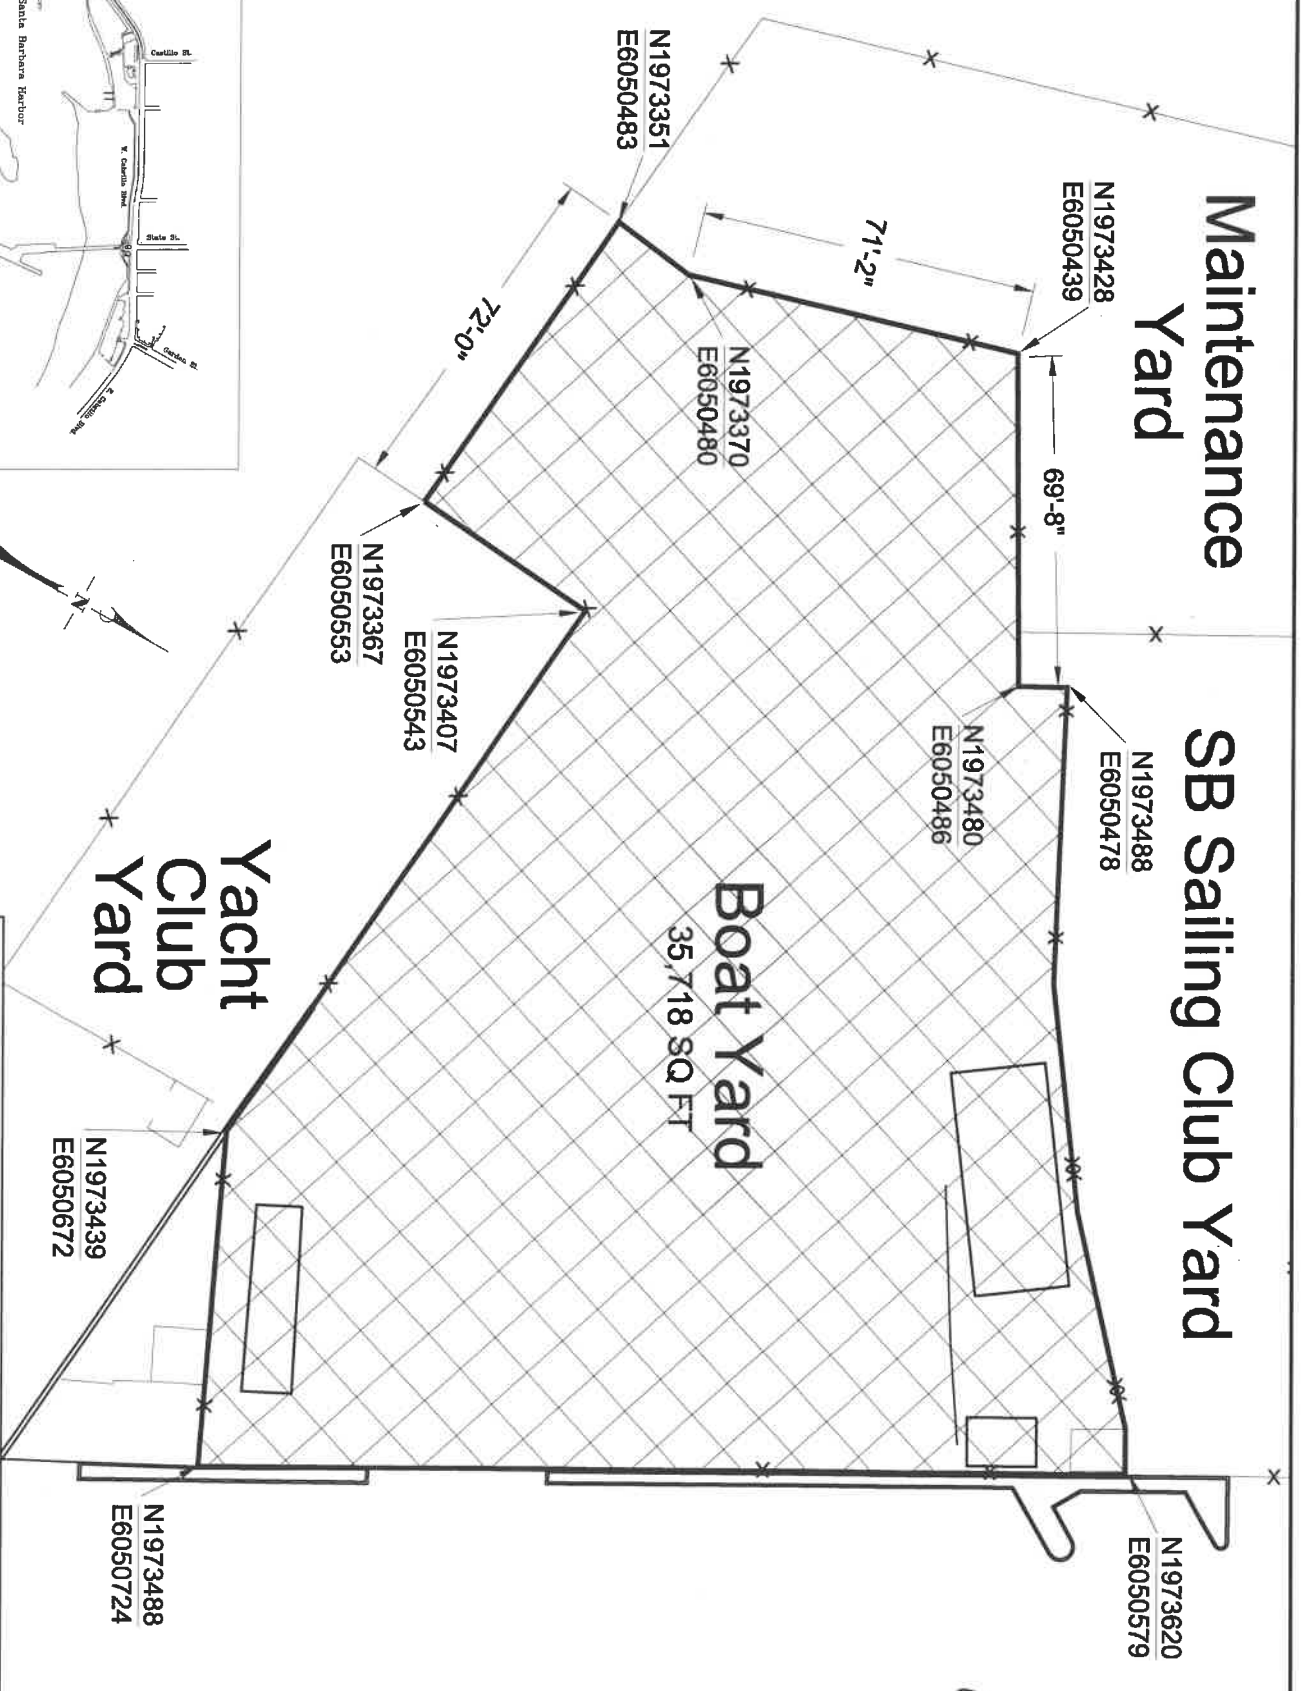

HARBOR VICINITY

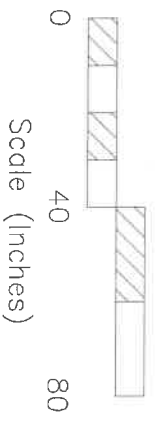

HARBOR MARINE WORKS EXHIBIT "A"			
REVISIONS	DATE	SCALE	APPROVED BY
	3/6/2019	1" = 40'	S. HEDSTROM
ADDRESS		DRAWN BY	
122 Harbor Way		T. LAWLER	
City of Santa Barbara		SHEET NO.	
Waterfront Department		1 of 1	
		DRAWING NAME	
		1200-003A	