




PUBLIC WORKS  
DEPARTMENT  
ENGINEERING DIVISION


APPROVED: \_\_\_\_\_ DATE \_\_\_\_\_  
CITY ENGINEER ORIGINAL SIGNED DATE \_\_\_\_\_

DESIGN	SI
DRAWN	RZ
CHECKED	SD
APPROVED	
DATE	7/20/11
NO.	B
PRELIMINARY (30%)	DESIGN
REVISIONS	


NOTE:  
1. FIELD VERIFY ALL MEMBER SIZES,  
LOCATIONS AND DIMENSIONS.

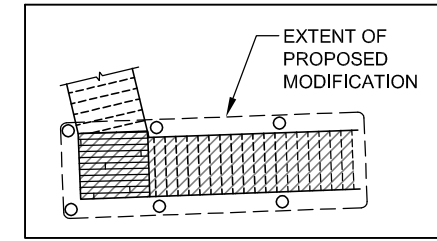

KEY PLAN

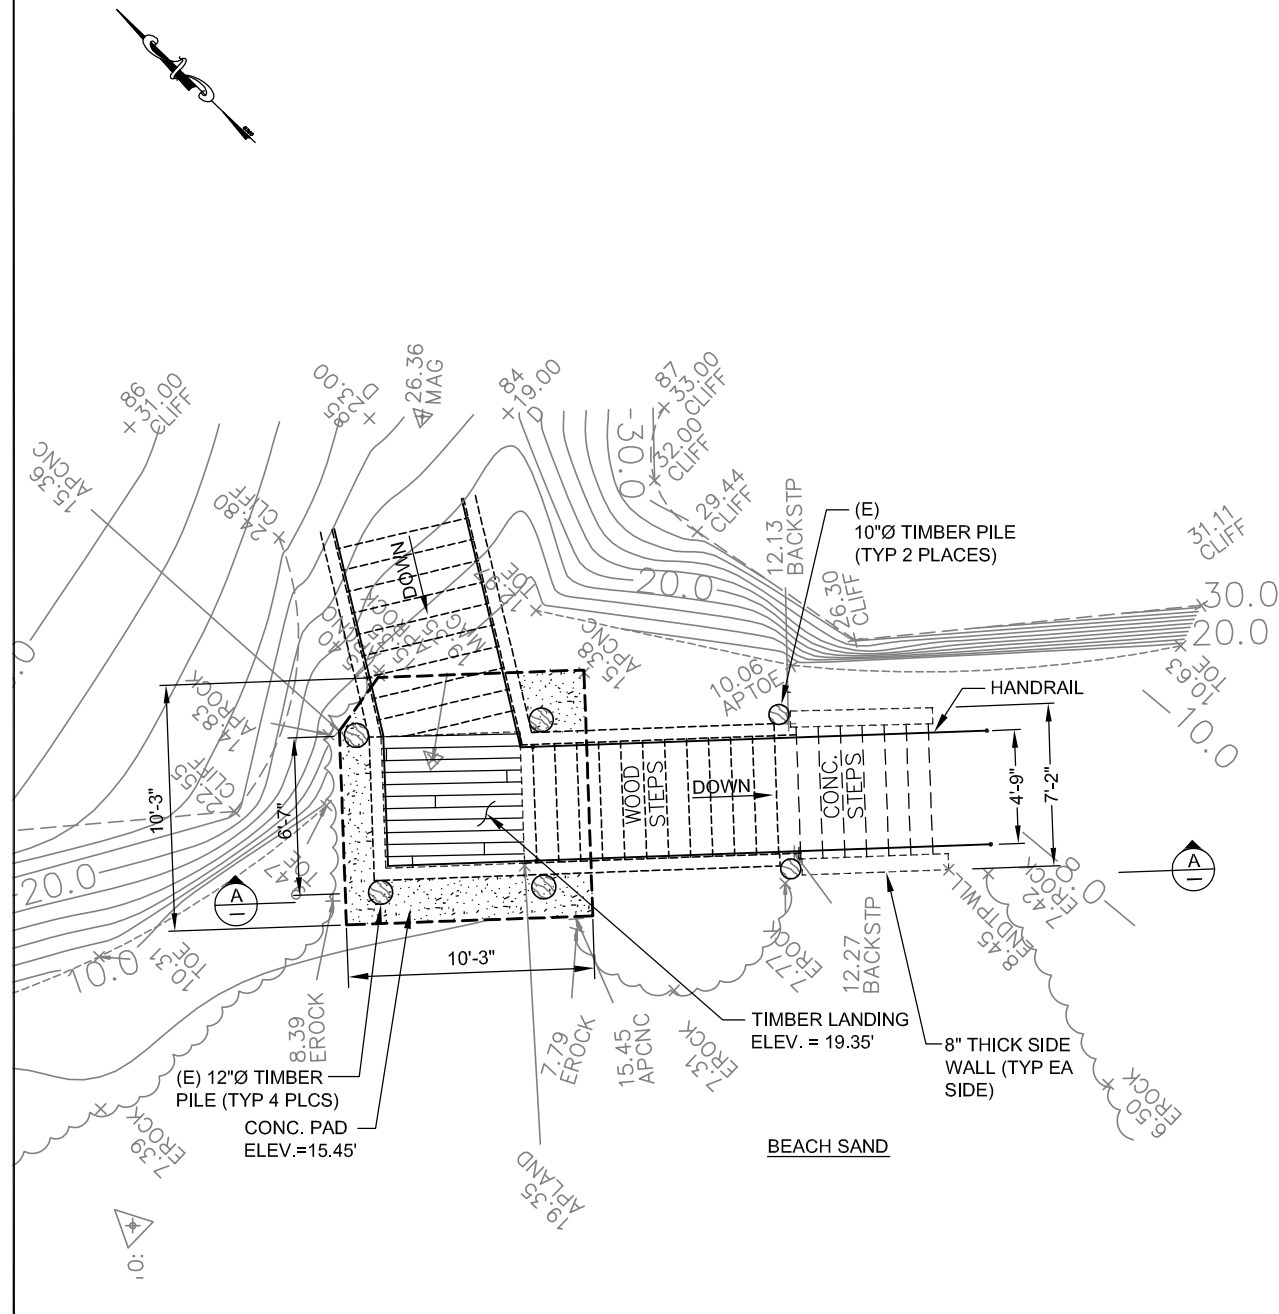

PLAN  
SCALE 1/4" = 1'-0"

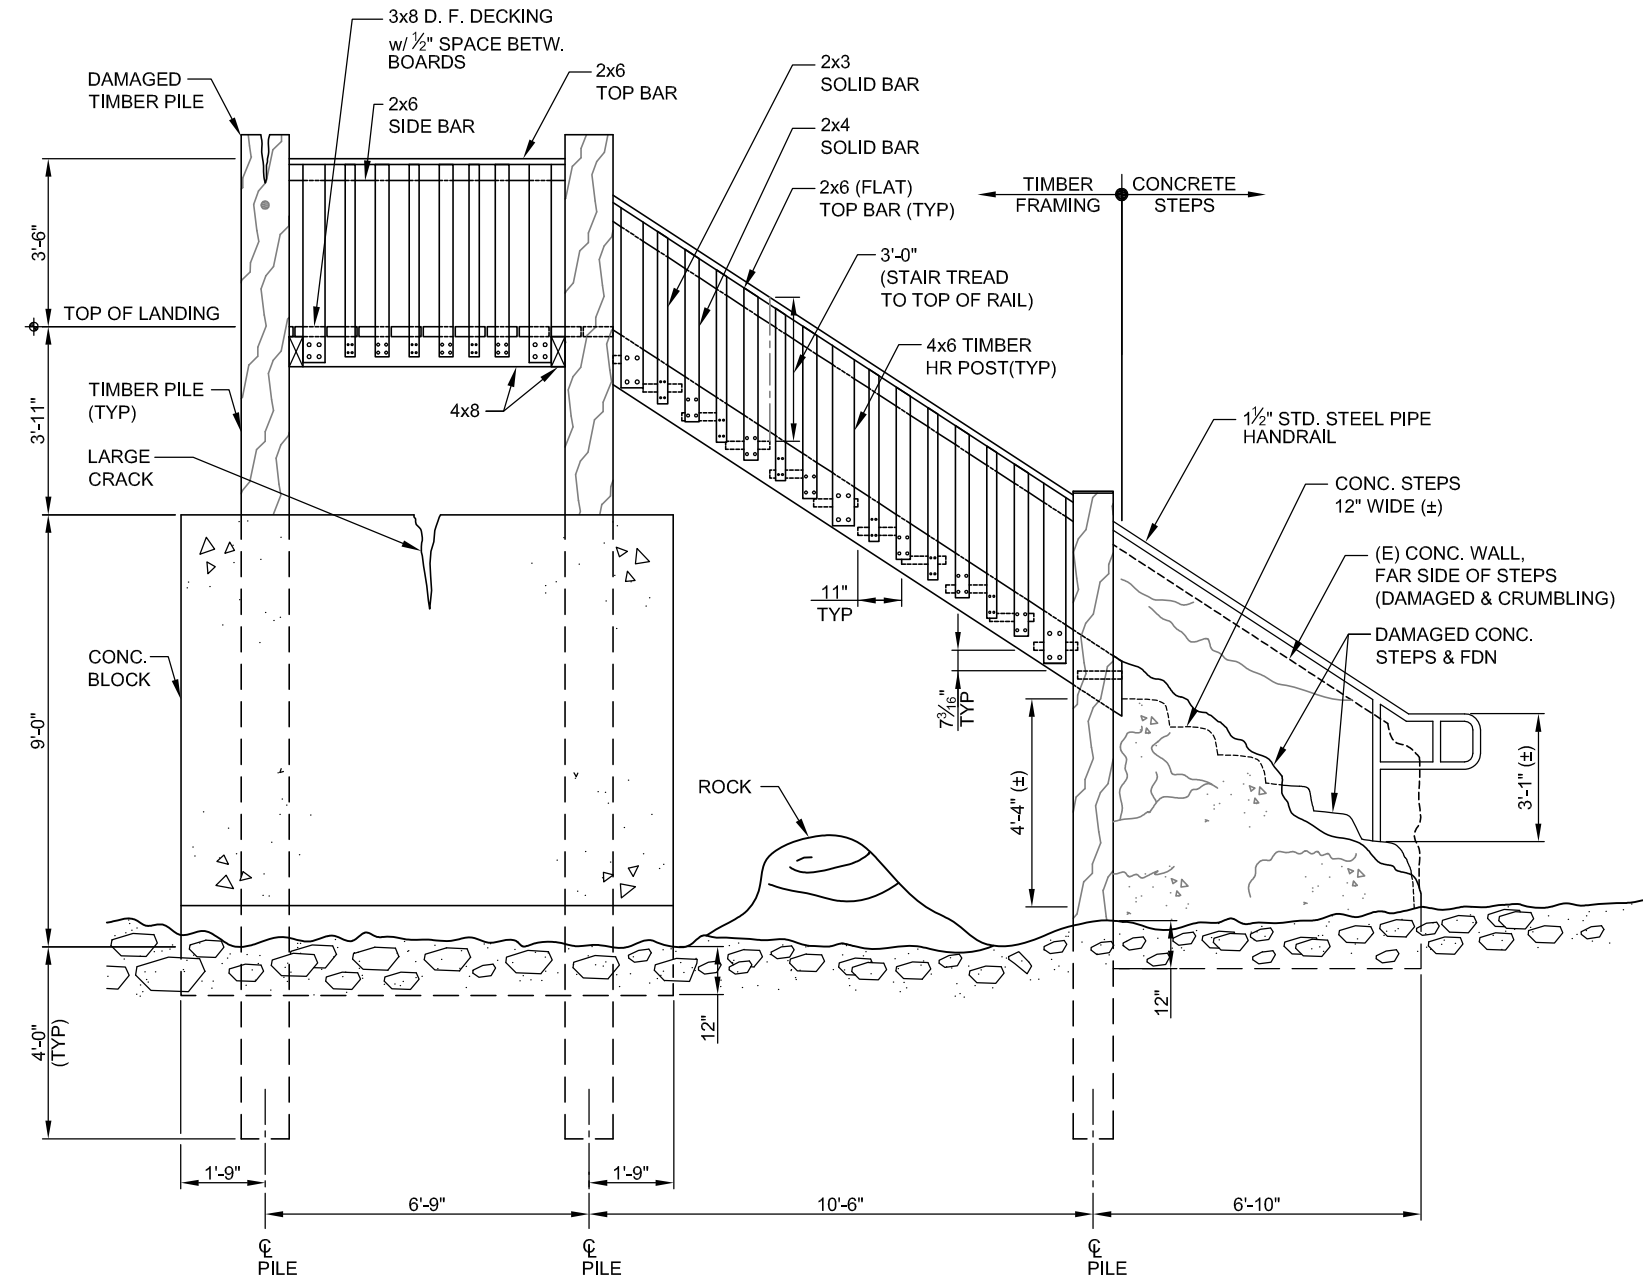

ELEVATION VIEW "A-A"  
SCALE 1/2" = 1'-0"

EXISTING CONDITION



**Bengal Engineering, Inc.**  
Civil, Bridge, Hydraulics, Structural & Highway Engineers

**LOWER MESA LANE STEPS REPAIR**  
CITY OF SANTA BARBARA PARKS AND RECREATION DEPARTMENT  
620 LAGUNA STREET, SANTA BARBARA, CA 93101

PBW. NO.	-
BID NO.	-
SHT. DES.	-
DWG. NO.	-
SHT.	6 OF 8



PUBLIC WORKS DEPARTMENT  
ENGINEERING DIVISION

APPROVED: \_\_\_\_\_ DATE \_\_\_\_\_  
CITY ENGINEER ORIGINAL SIGNED DATE \_\_\_\_\_

DESIGN: SI  
DRAWN: RZ  
CHECKED: SD

DATE: 7/20/11

PRELIMINARY (30%) DESIGN

NO. B

REVISIONS

**LOWER MESA LANE STEPS REPAIR**  
CITY OF SANTA BARBARA PARKS AND RECREATION DEPARTMENT  
620 LAGUNA STREET, SANTA BARBARA, CA 93101

PBW. NO. -


BID NO. - SHT. DES. -

DWG. NO. -


SHT. 7 OF 8

NOTES:

1. DISMANTLE EXISTING STAIR SEGMENT INCLUDING TIMBER PILES, CONC. STEPS & CONC. FOUNDATION BLOCK.
2. MEMBER SIZES, DIMENSIONS AND EMBEDMENT SHOWN ARE PRELIMINARY.
3. FIELD VERIFY ALL DIMENSIONS.

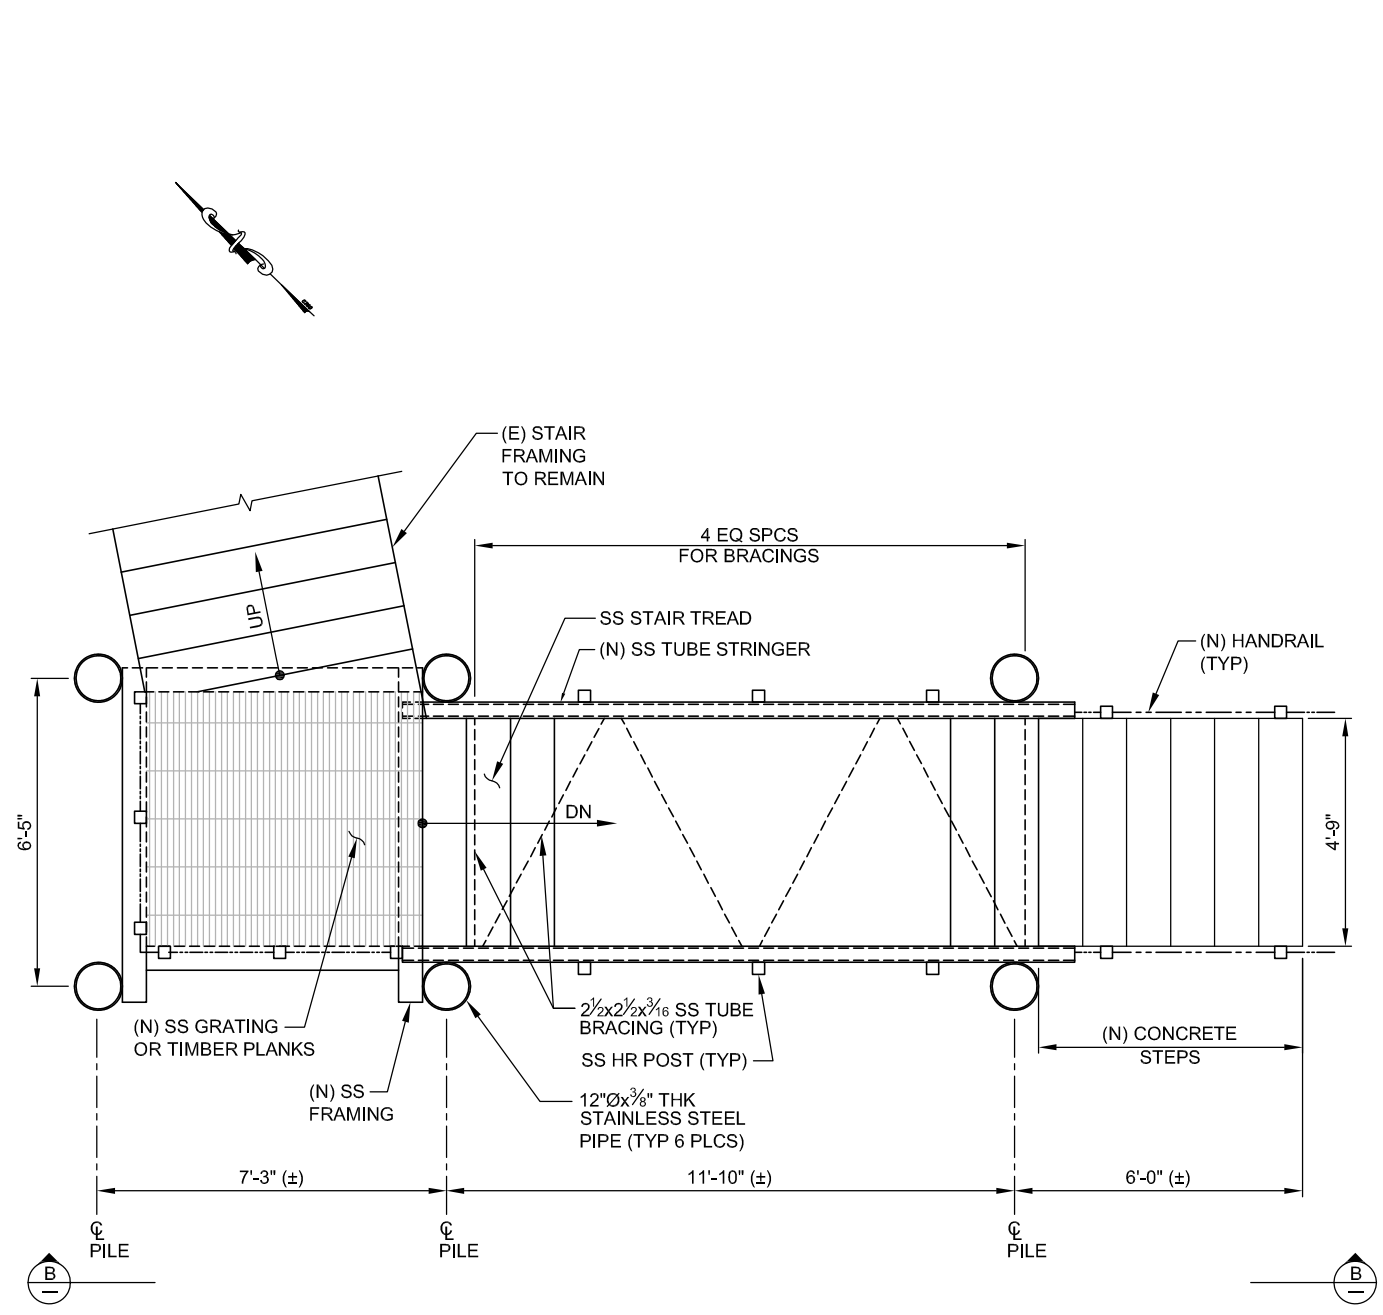

**PLAN**  
SCALE 1/2" = 1'-0"

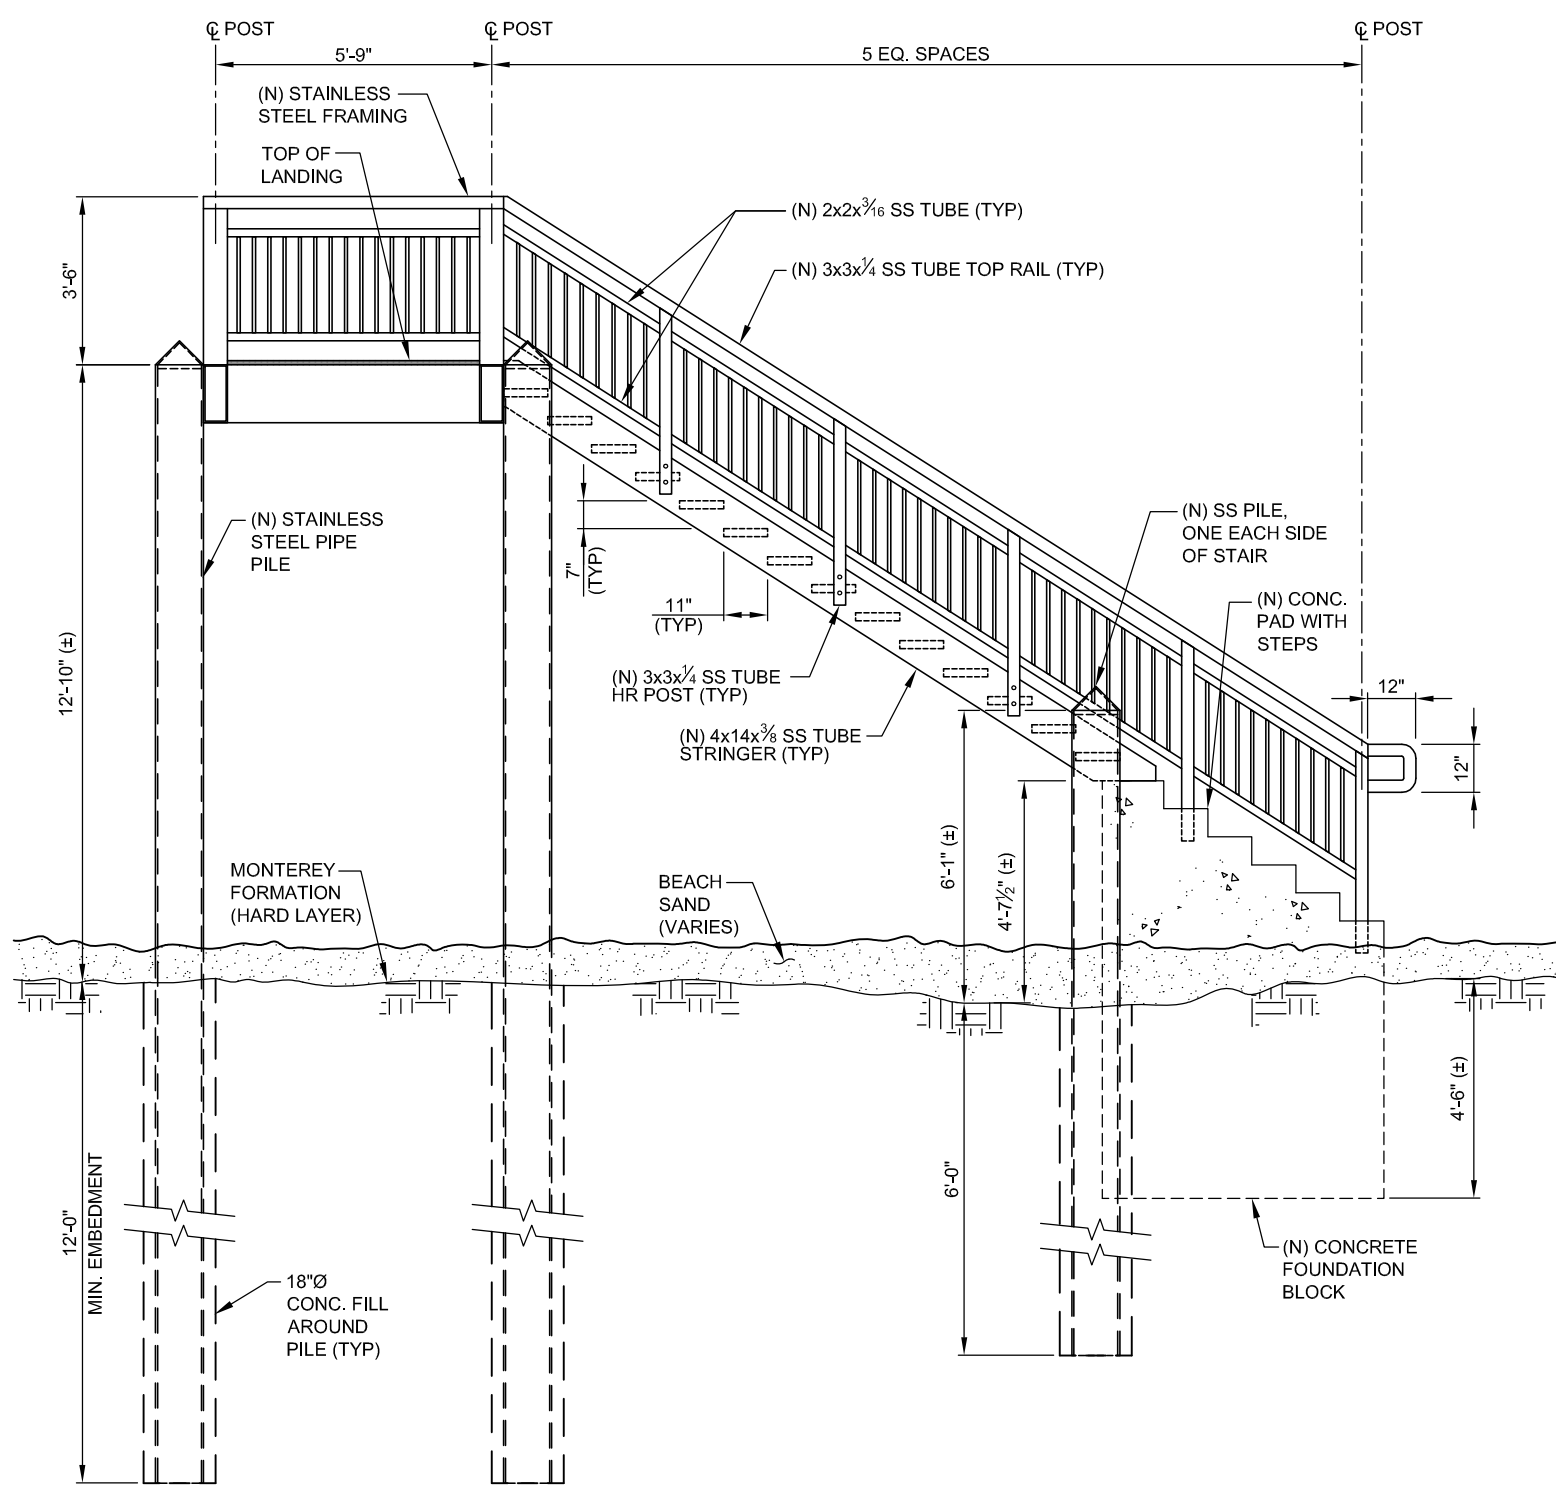

**ELEVATION VIEW "B-B"**  
SCALE 1/2" = 1'-0"

**STAINLESS STEEL PILES w/ STAINLESS STEEL STAIRS**

**PROPOSED MODIFICATIONS**



**Bengal Engineering, Inc.**  
Civil, Bridge, Hydraulics, Structural & Highway Engineers