

October 2015

Date: 9/21/15

Requested by: Public Works Engineering – Jim Colton

Address: P.O. Box 1990, Santa Barbara, CA 93102

Location of Tree: 600 block of W. Anapamu St., adjacent to the bridge

Tree Species: Various trees

Common Name: Various trees

Requested Reason for Removal: The Anapamu Street Bridge has been deemed structurally deficient.

Current designated Street Tree: *Acacia melanoxylon*, Blackwood Acacia - September 7, 1983

Advisory Committee Recommendation: Approve Removal: Deny Removal:

Staff Recommendation: Approve Removal: Deny Removal:

Date Posted: 10/13/15

Comments: The Committee (5/0) recommends that the Commission approve the removals as presented on the application.

PHOTO INVENTORY





CITY OF SANTA BARBARA

City of Santa Barbara
Parks and Recreation Department
STREET TREE REMOVAL APPLICATION

SEP 21 2015
PARK & RECREATION
PARKS DIVISION

Mailing Address:
PO Box 1990
Santa Barbara, CA 93102
(805) 564-5433 FAX (805) 897-2524

Office Address:
402 E. Ortega St.
Santa Barbara, CA 93101

Application Fee: \$50 (effective July 1, 2010)

DATE OF REQUEST:	September 21, 2015
APPLICANT:	Public Works Engineering – Jim Colton
ADJACENT OWNER NAME: <small>(IF DIFFERENT THAN APPLICANT):</small>	City of Santa Barbara
MAILING/EMAIL ADDRESS:	P.O. Box 1990, Santa Barbara CA 93102: JColton@SantaBarbaraCA.gov
DAYTIME PHONE:	805-564-5537
TREE LOCATION (Address):	600 block of W. Anapamu St. adjacent to the bridge
TREE SPECIES (IF KNOWN):	18" Coast Live Oak 4" Black Walnut (2) 6" Tree of Heaven 12" Coast Live Oak 6" Jacaranda Tree
REASON(S) FOR REMOVAL:	The Anapamu Street Bridge has been deemed structurally deficient by Caltrans; therefore the replacement bridge and creek channel will be designed to current structural, hydraulic and geometric standards. As shown on the attached exhibits, grading, shoring and permanent concrete work will impact the street trees as indicated; therefore they will need to be removed for construction. Also attached is a restoration plan to replace lost vegetation.

PROVIDE THE FOLLOWING SUPPLEMENTAL INFORMATION

- Property owner letter, indicating reasons for removal. Also include whether:
 - The removal application is associated with new development or redevelopment of property
 - Status of development application, including whether the project is scheduled for review by the Single Family Design Board, Architectural Board of Review or Historic Landmarks Commission
 - The tree is a designated Specimen or Historic Tree
- Photo of tree(s) proposed for removal
- Development plan/Landscape plan



11060 White Rock Road, Suite 200
Rancho Cordova, CA 95670 • Phone: (916) 363-4210 • Fax: (916) 363-4230

Memorandum

To: Jim Colton
Project Manager
City of Santa Barbara Public Works

Date: September 17, 2015

File: Contract No. 24,847
BRLO-5007(061)
Br. No. 51C-0314

From: Craig Drake

Subject: **Anapamu Street Bridge Replacement Project**
Street Tree Removal
Property Owners Letter

The City of Santa Barbara Public Works Department is replacing the bridge over (Old) Mission Creek on the 600 block of W Anapamu Street in the Westside neighborhood. The bridge replacement project results in a wider bridge as seen from street level, and a shorter span across the creek. The project results in the removal of six trees within City right of way as shown on the attached exhibits. All of the trees to be removed are in direct conflict with the project and cannot be protected in place. Alternative bridge widths were studied, but there was no alternative that could protect the existing trees within the City right of way.


Of the six trees to be removed, only one is in a parkway (6" Jacaranda), the other five are within City right of way behind the sidewalk and bridge railing. The new bridge will be built up to the City right of way line, so there is no room to plant street trees behind the sidewalk/bridge railing within City right of way. Additionally, there is insufficient area near the new bridge for a planting parkway for street trees between the street and the sidewalk.

The area along the creek will be replanted with trees outside of the City right of way, with the tree canopy shading the sidewalk near the bridge. These trees are shown in the attached landscape plan that has been through a concept review with the Architectural Board of Review, and will be subject to their approval for final design.

Anapamu Bridge Replacement Project Project Location




Anapamu Bridge Replacement Project Street Tree Removal Plan

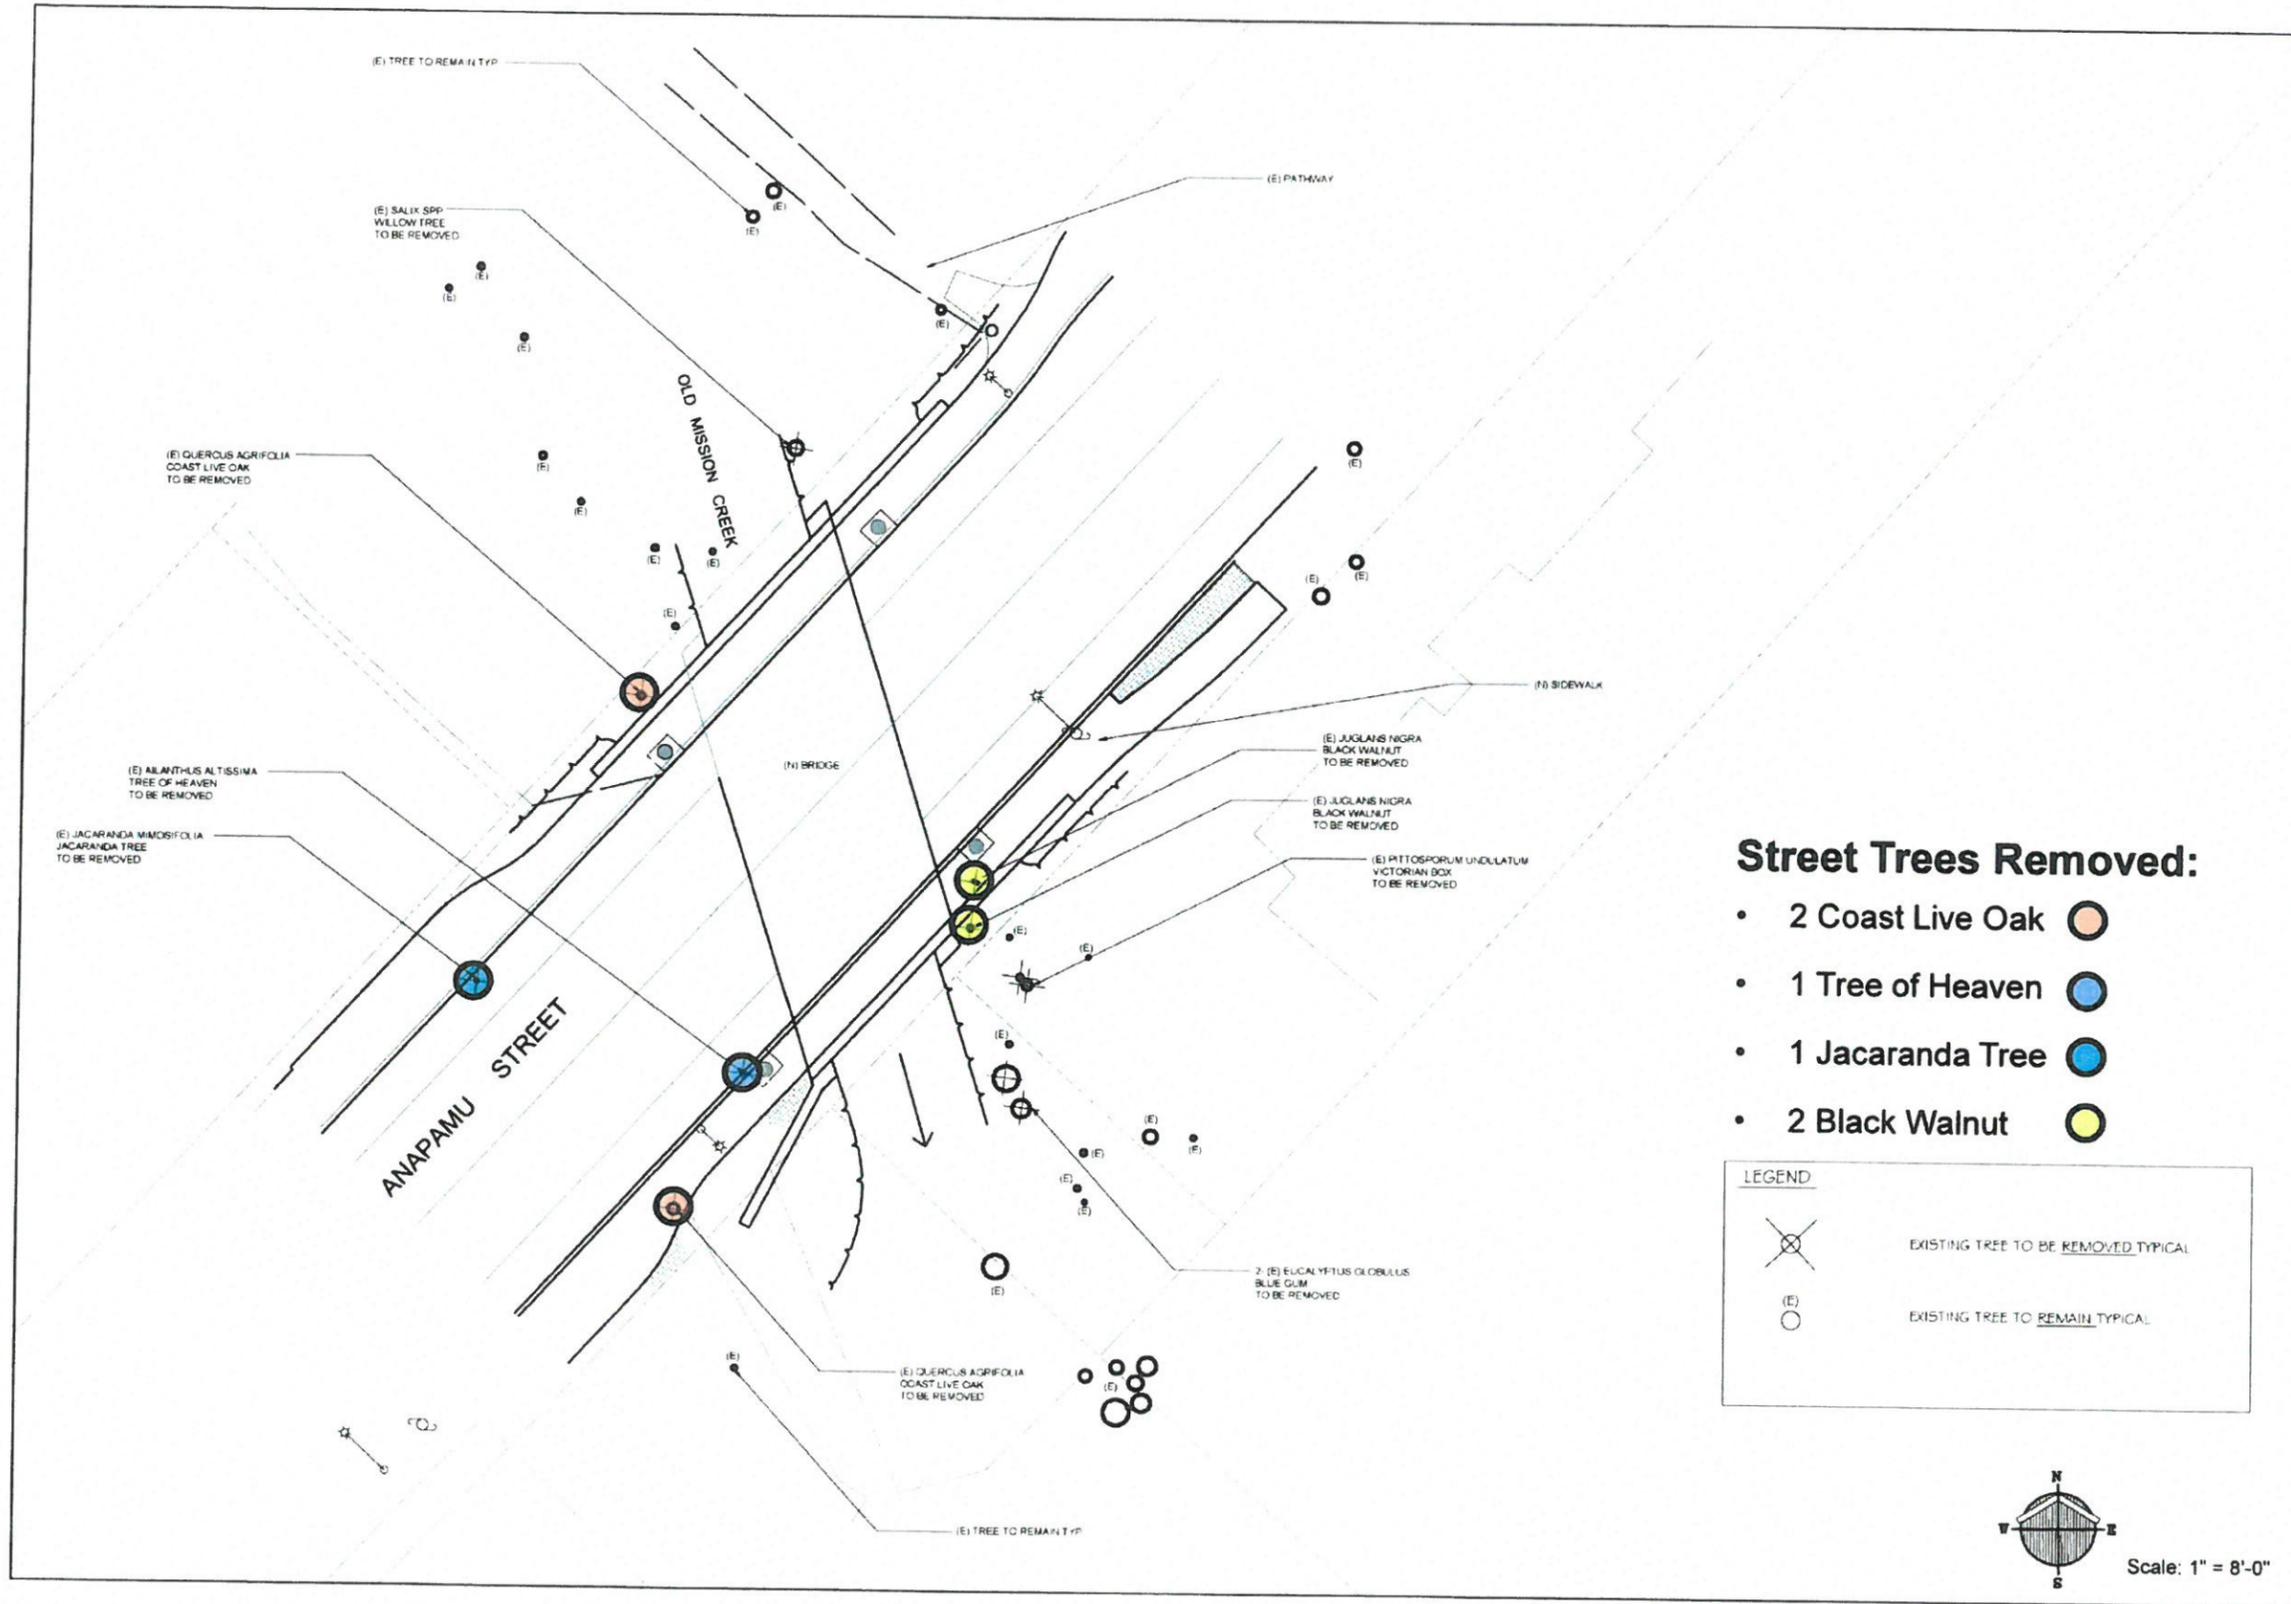

Street Trees Removed:

- 2 Coast Live Oak 
- 1 Tree of Heaven 
- 1 Jacaranda Tree 
- 2 Black Walnut 

LEGEND	
	EXISTING TREE TO BE REMOVED TYPICAL
	EXISTING TREE TO REMAIN TYPICAL

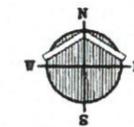

Scale: 1" = 8'-0"

DAVID R.
BLACK &
ASSOCIATES


ANAPAMU STREET BRIDGE REPLACEMENT
SANTA BARBARA, CALIFORNIA

TREE REMOVAL PLAN

No.	Date	Revision


Date: August 5, 2015
Scale: 1/8" = 1'-0"
Drawn: JMM
Job:

Sheet Number: L-2

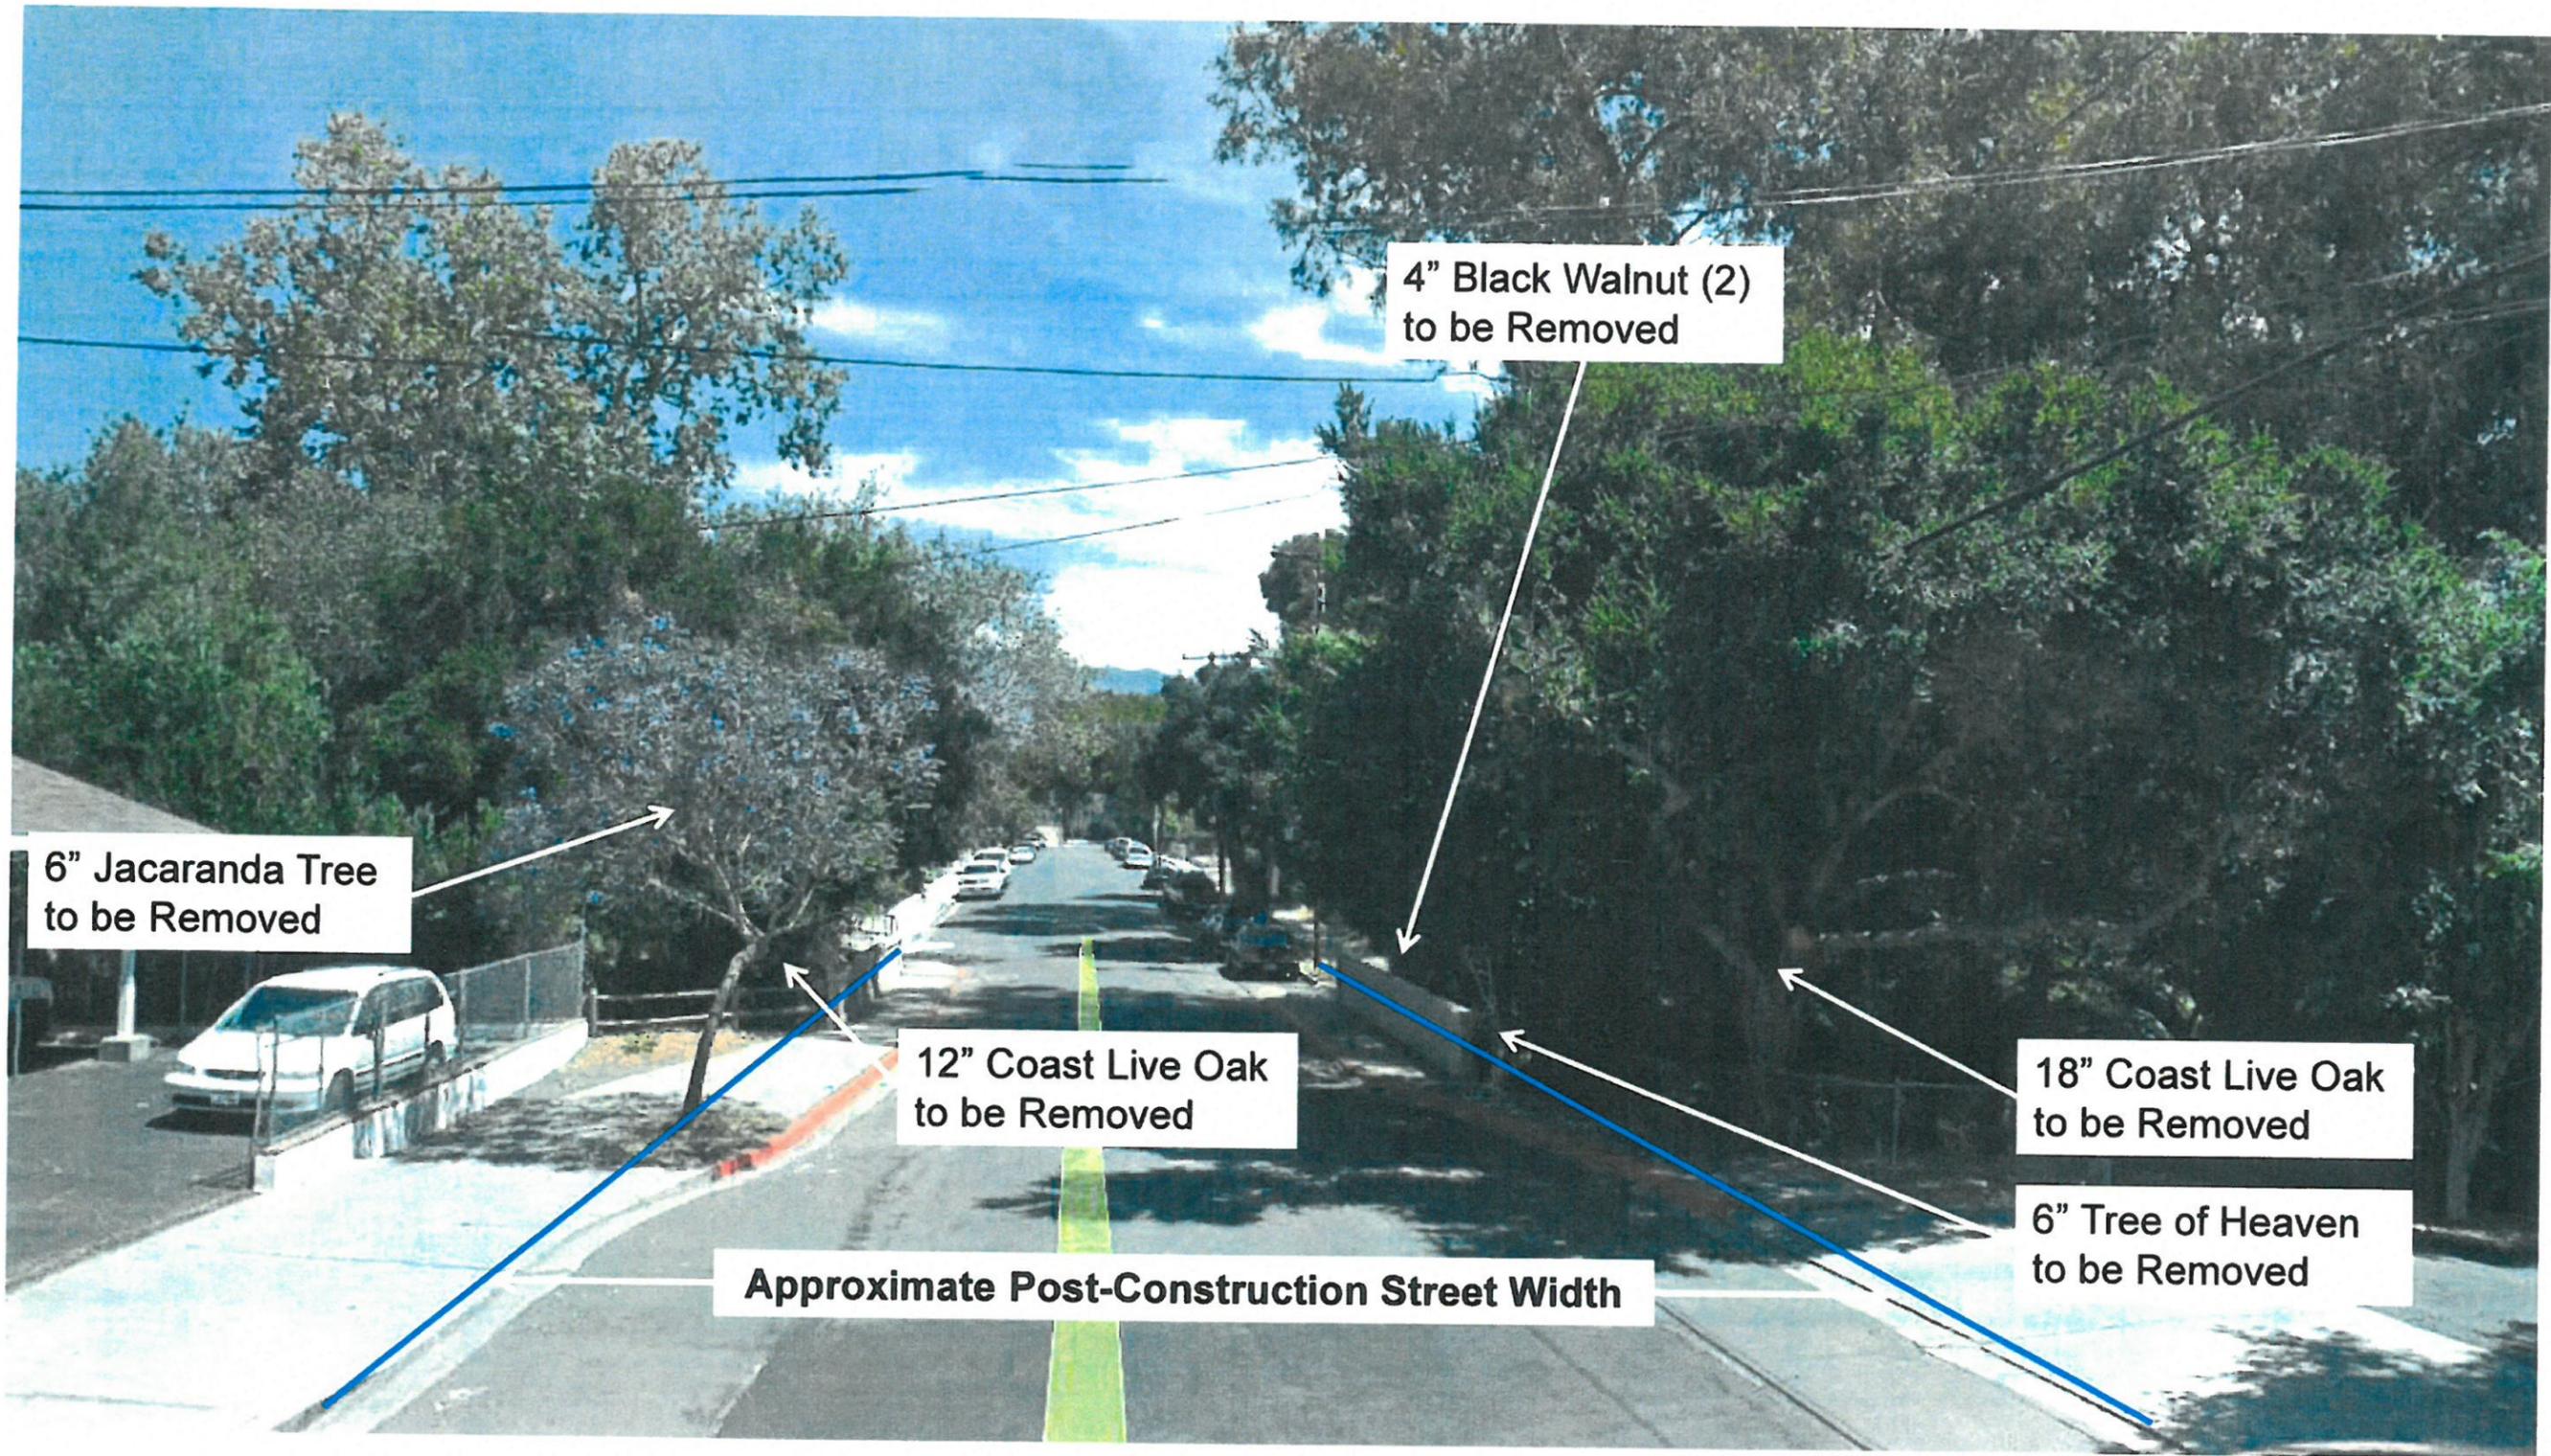

Looking East on 600 Block of W Anapamu Street


Street Trees To Be Removed

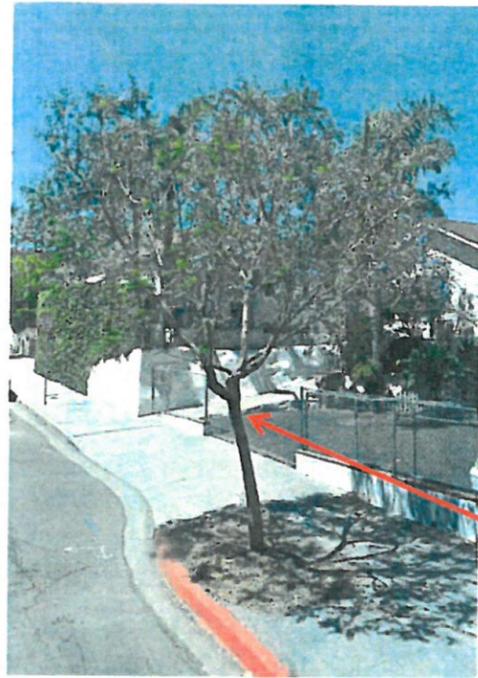

6" Jacaranda Tree (1)



6" Tree of Heaven (1)

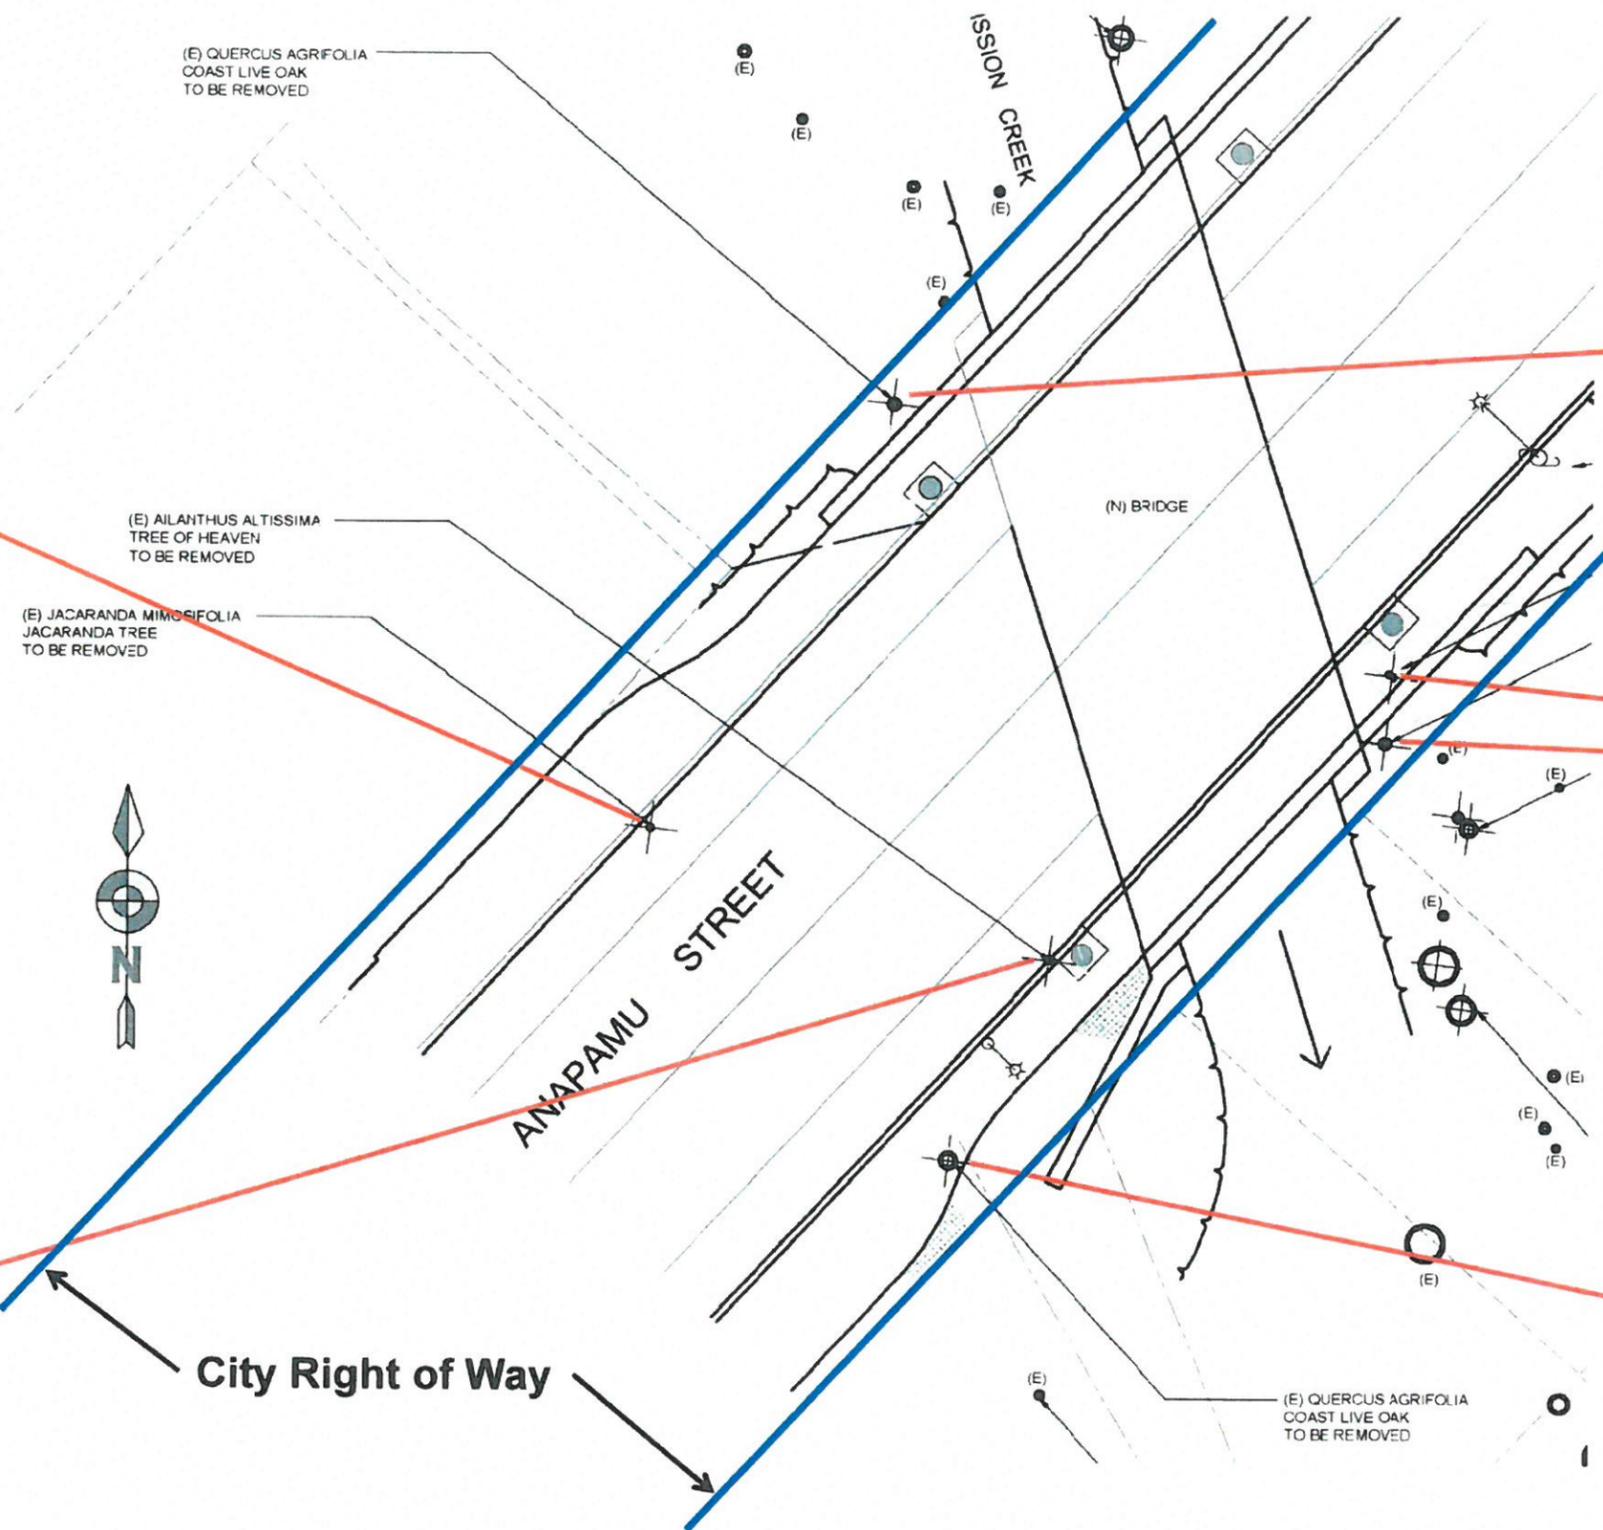

12" Oak Tree (1)




4" Black Walnut Trees (2)



18" Oak Tree (1)

Anapamu Bridge Replacement Project Preliminary Landscape Exhibit

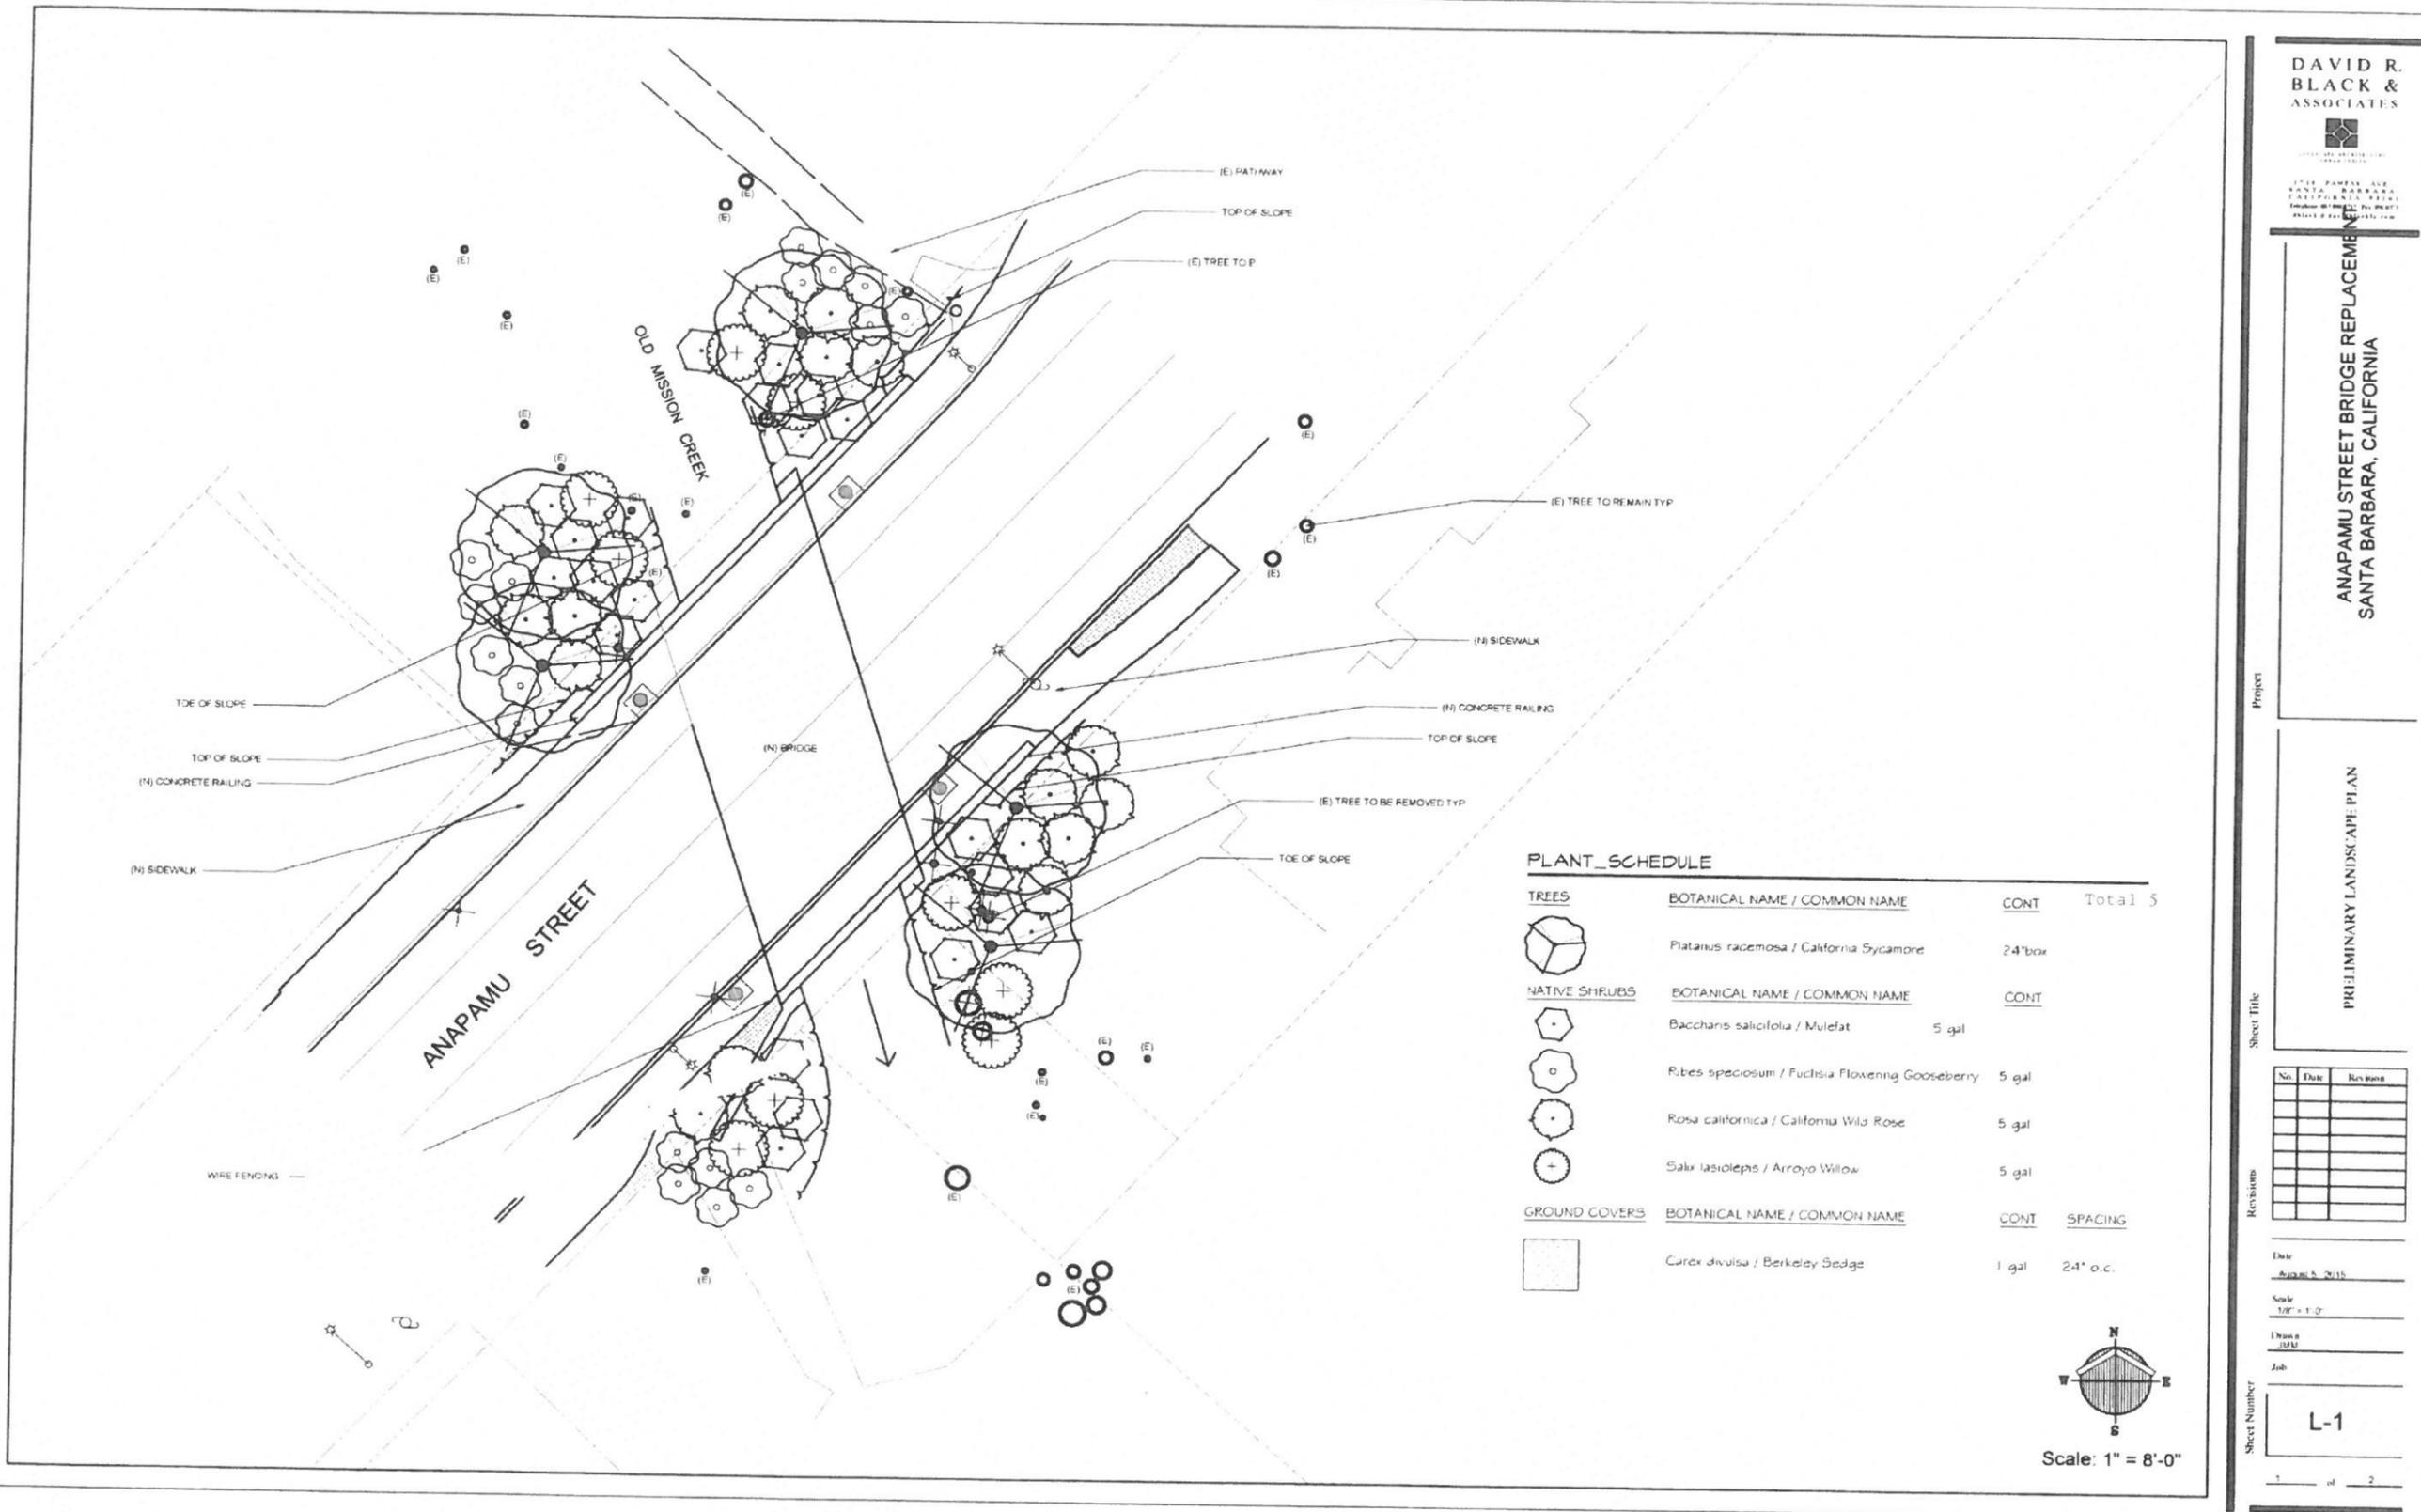

DAVID R. BLACK & ASSOCIATES



1705 PAMPALE AVE
SANTA BARBARA
CALIFORNIA 93101
Tel: (805) 963-1000
Fax: (805) 963-1001
www.drb.com

ANAPAMU STREET BRIDGE REPLACEMENT
SANTA BARBARA, CALIFORNIA

PRELIMINARY LANDSCAPE PLAN

Project: Sheet Title: Sheet Number: L-1

No.	Date	Revisions

Date: August 5, 2015

Scale: 1/8" = 1'-0"

Drawn: JMU

Job: _____

L-1

1 of 2