



City of Santa Barbara
Planning Division

Memorandum

DATE: 7/16/2019
TO: Sign Committee
FROM: Will Russell Planning Technician I
SUBJECT: Revised Sign Committee Submittal Packet

Kevin Buckley a member of the public is revising the Sign Committee Submittal Packet and Staff's Intake Checklist.

This is aimed at making both the applicant and the counter staffs intake process simpler, eliminating confusion and making the process much more streamlined.

Attachments:

1. Revised Sign Committee Submittal Packet

SIGN PERMIT APPLICATION

PROJECT INFORMATION

PROJECT : Rick's Cafe Americain
PROJECT ADDRESS : 700 State Street
PROJECT DESCRIPTION : Add: 2 Wall Signs; 1 Projecting Sign; 1 Window Sign

PARCEL NUMBER (APN) : 012.345.678
ZONING : C-1

APPLICANT CONTACTS : OWNER
Rick Blain
1001 Casablanca Street
Santa Barbara CA 93123
rick@ricksplace.com

CONTRACTOR
Southern California Signs
John Doe
1234 Sacramento Street
Santa Barbara CA 93123
805.555.1234
john@socalsigns.usa
CA License 123456

PERMIT LAYOUT
ABC Design
George Smith
805.555.1111
george@abcdesign.usa

*Proposed
Layout*

MAIN ENTRANCE FRONTAGE : 50'-0'
ALLOWABLE SIZE : 50 sq. ft.
EXISTING : 0 sq. ft.
PROPOSED : 34.0 sq. ft.
PROJECT VALUATION : 15,000 US

RICK'S CAFE AMERICAIN

700 State Street
Santa Barbara CA

PROJECT INFORMATION

DATE: 01.01.20
SCALE: N/A

6.1.1

SUBMITTALS

5. PHOTOGRAPHS

- 5.1.1 Site Photos
- 5.2.1 Area Photos
- 5.2.2 Area Photos
- 5.2.3 Area Photos
- 5.2.4 Area Photos


6. SCALED DRAWINGS

- 6.1.1 Project Information
- 6.1.2 Submittal Pages / Vicinity Map
- 6.2.1 Site Plan
- 6.3.1 Sign A & B
- 6.3.2 Sign C
- 6.3.3 Sign D & E
- 6.4.1 Sign A Elevation
- 6.4.2 Sign B Photo Simulation
- 6.4.3 Sign C Elevation
- 6.4.4 Sign D & E Elevation
- 6.5.1 Sign C Bracket Design

7. COLOR SAMPLES

8. LIGHTING SPECIFICATIONS

VICINITY MAP

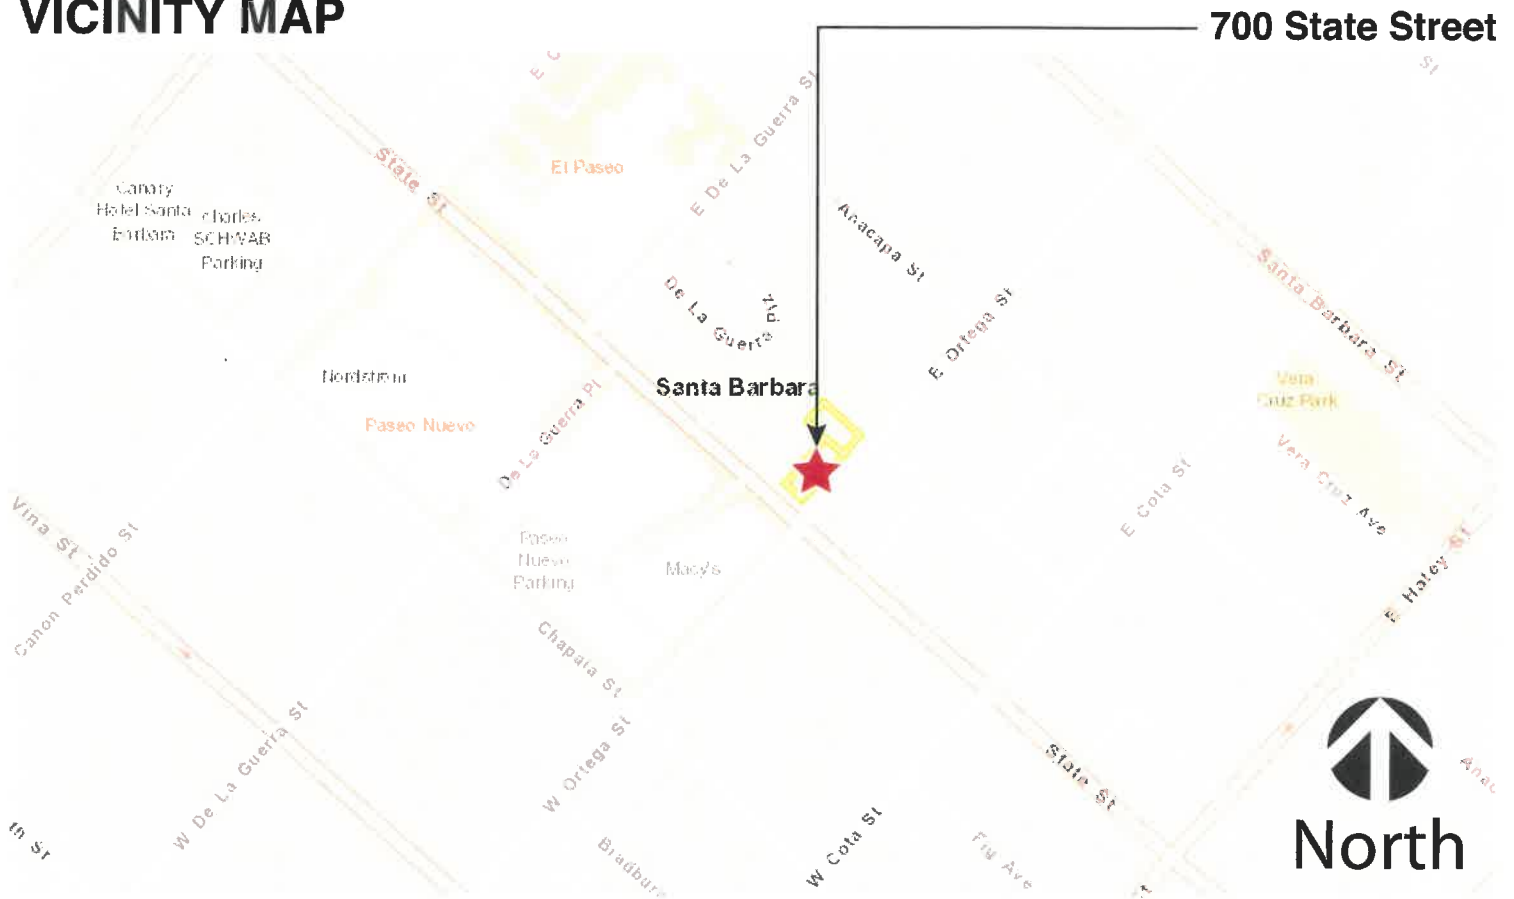

RICK'S CAFE AMERICAIN


700 State Street
Santa Barbara CA

SUBMITTALS / VICINITY MAP

DATE: 05.21.19
SCALE: N/A

6.1.2

SITE PLAN

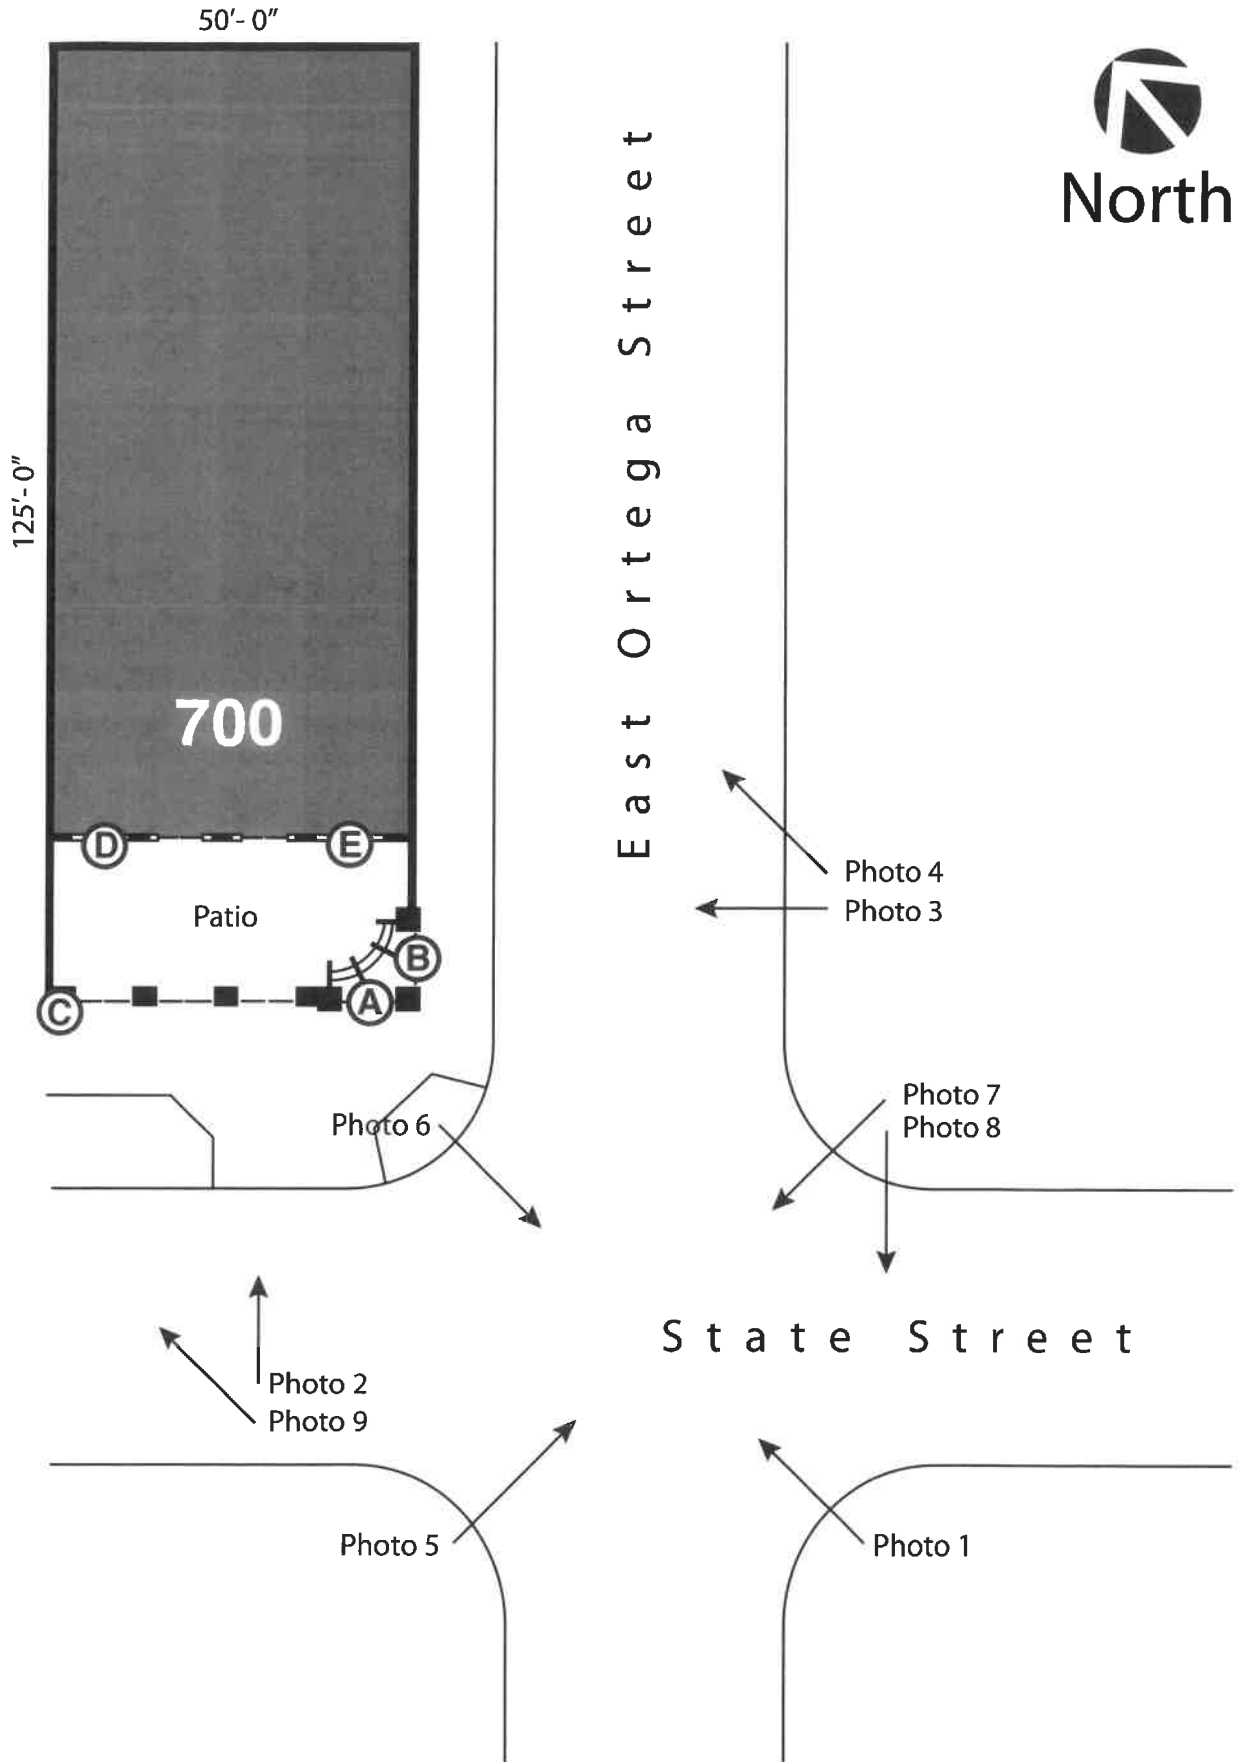

RICK'S CAFE AMERICAIN


700 State Street
Santa Barbara CA

SITE PLAN

DATE: 01.01.20
SCALE: 1" = 25'-0"

6.2.1

SCALED DRAWING

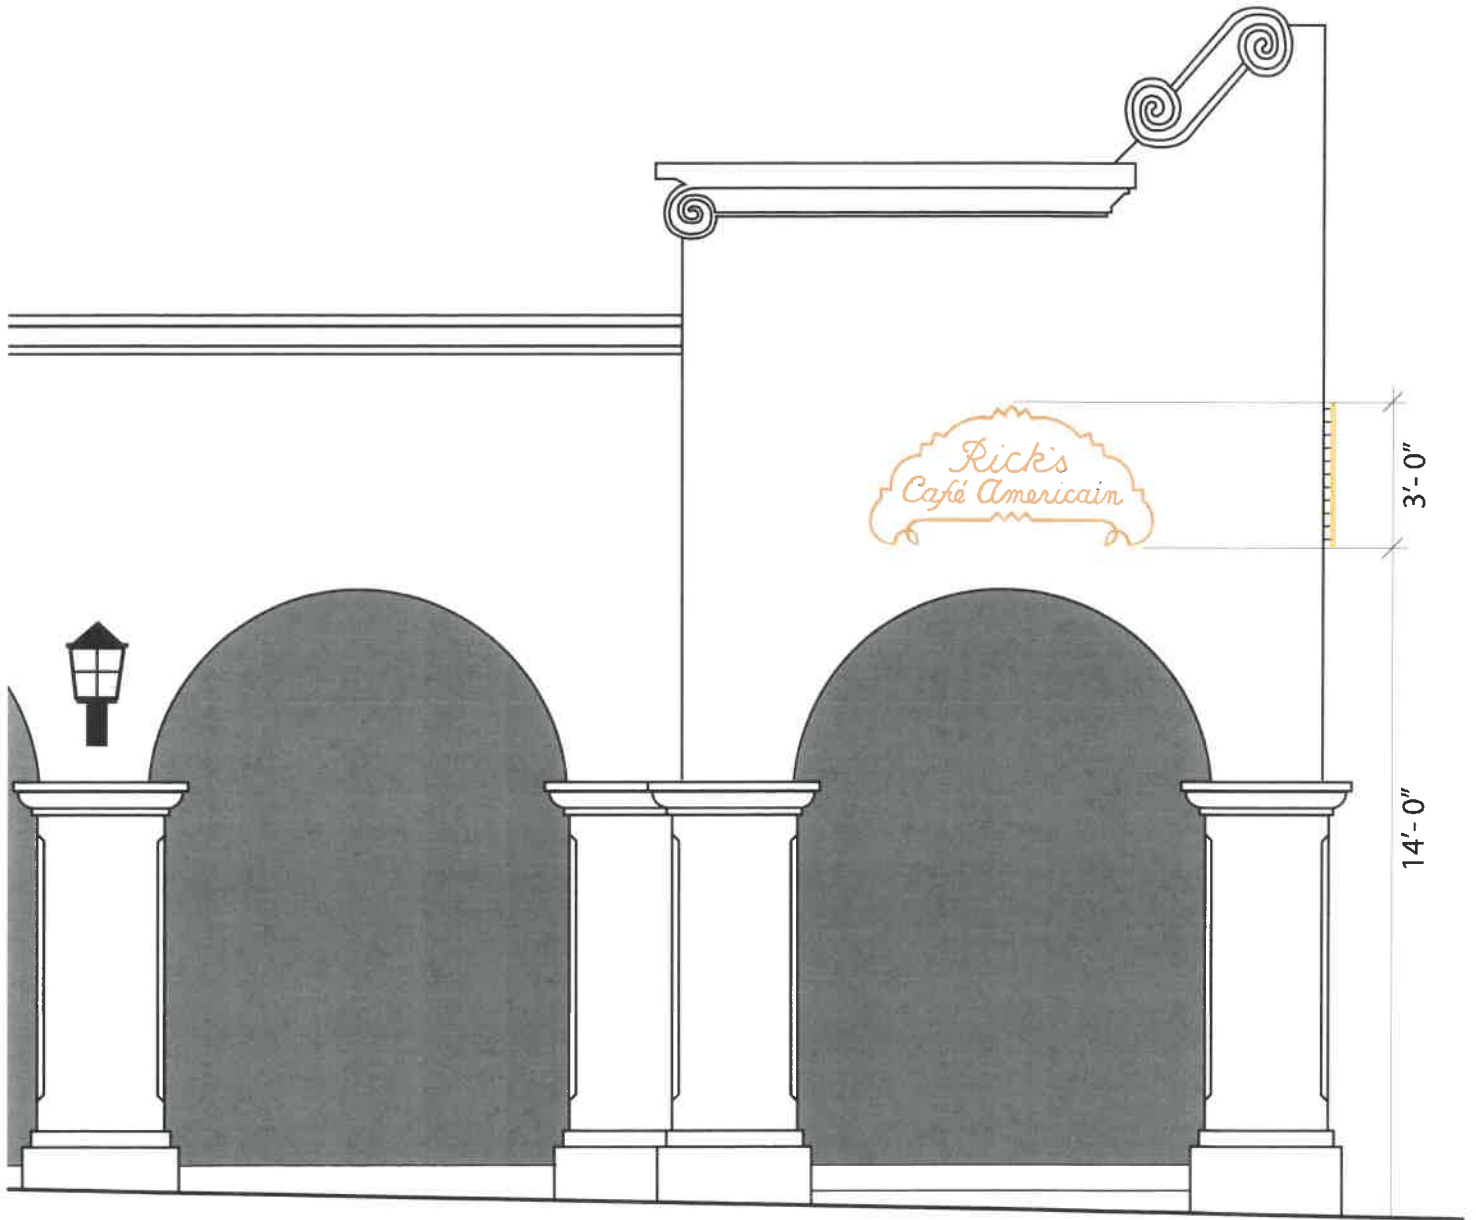

RICK'S CAFE AMERICAIN

700 State Street
Santa Barbara CA


SIGN A ELEVATION

DATE: 01.01.20
SCALE: 1/4" = 1'-0"

6.4.1

SIGN C

BACK PLATE

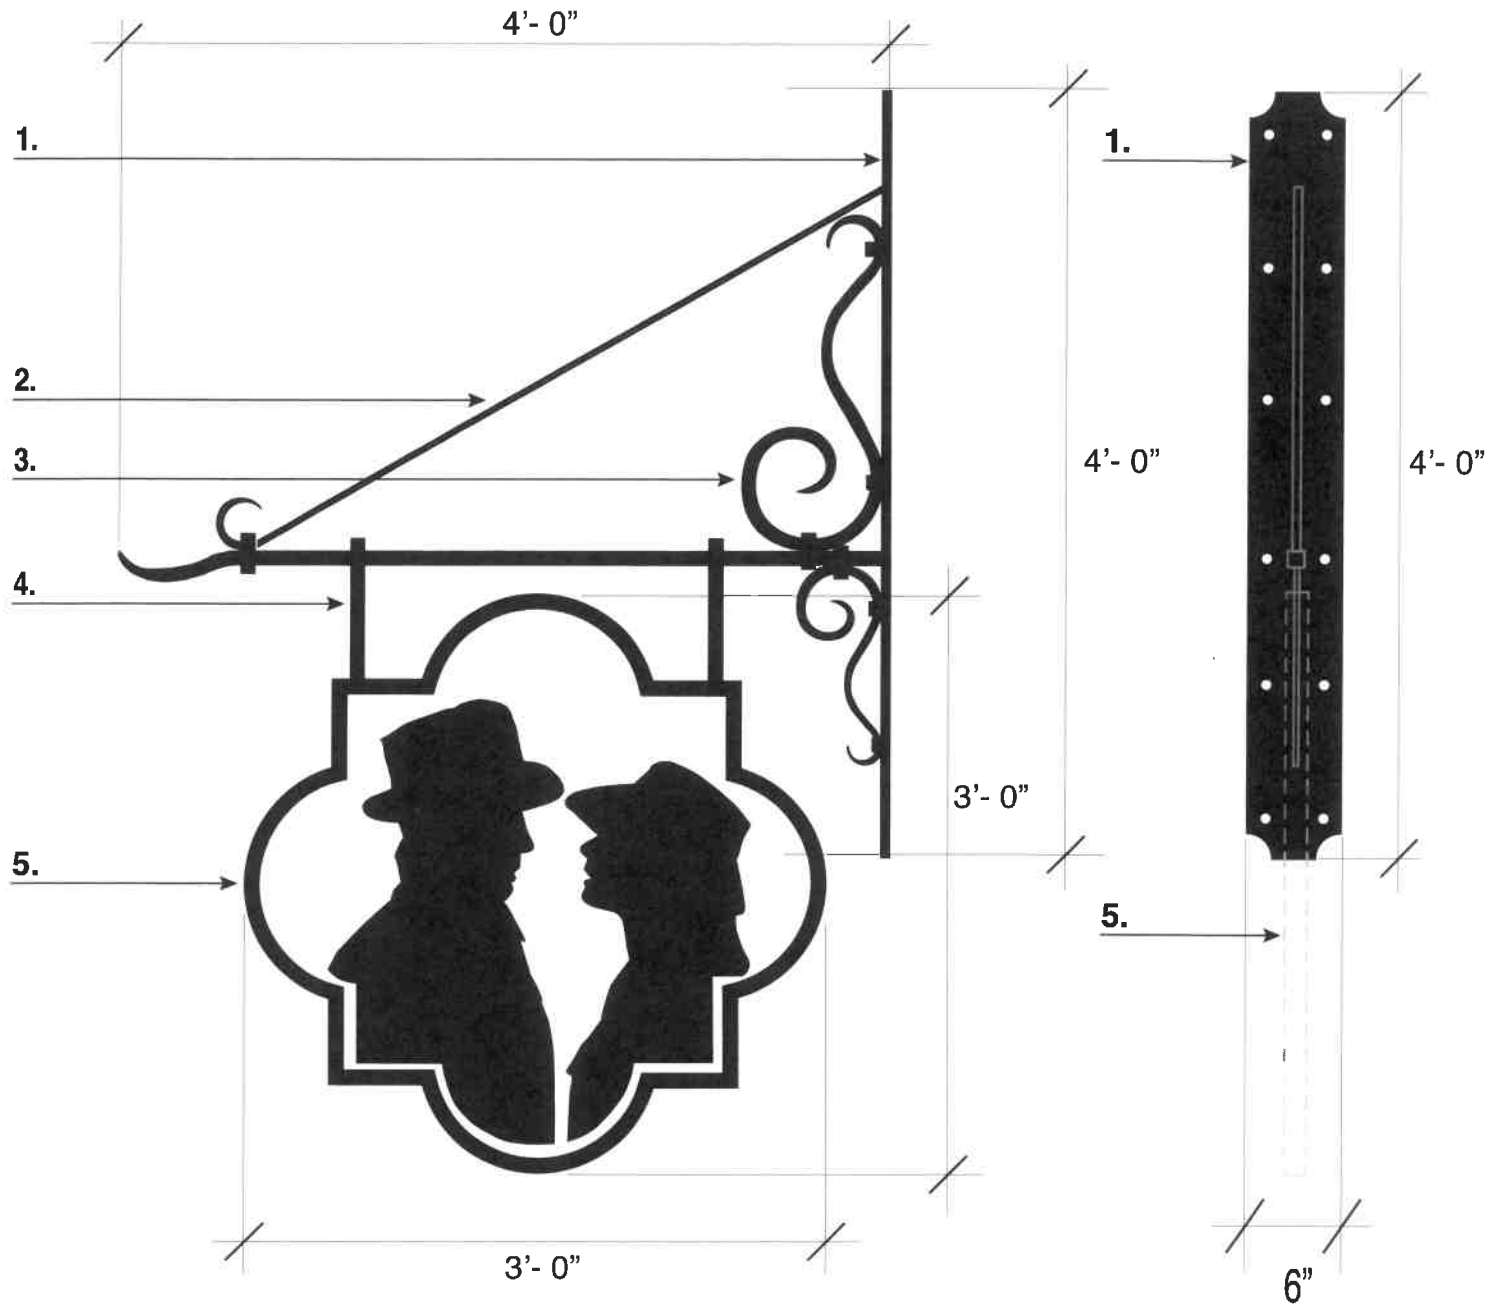

RICK'S CAFE AMERICAIN
700 State Street
Santa Barbara CA

SIGN C: SPECIFICATIONS
DATE: 01.01.20
SCALE: N/A

6.3.2

SITE PHOTOS



Sign A, B and C. Photo 1 (Looking North)



Sign A and C. Photo 2 (looking across State Street)

SITE PHOTOS



Sign B. Photo 3 (Looking Northwest)



Photo 4 (looking North)

AREA PHOTOS



Photo 5 (Looking East across intersection)



Photo 6 (looking South across intersection)

RICK'S CAFE AMERICAIN
700 State Street
Santa Barbara CA

AREA PHOTOS
DATE: 01.01.20
SCALE: N/A

5.2.1

AREA PHOTOS



Photo 7 (Looking West across intersection)

AREA SIGNS



Photo 8 (Signs across intersection)



Photo 9 (Signs next door)

RICK'S CAFE AMERICAIN
700 State Street
Santa Barbara CA

AREA SIGNS
DATE: 01.01.20
SCALE: N/A

5.3.1