

NO.	REVISION	DATE


100% SHOWN
10% SHOWN
5% SHOWN
2% SHOWN
1% SHOWN
0% SHOWN

SHEET CONTENTS
THIRD FLOOR PLAN

PROJECT NO. 3628
SHEET

A2.1
OF ALL SHEETS
LATEST REVISION

Attachment 2

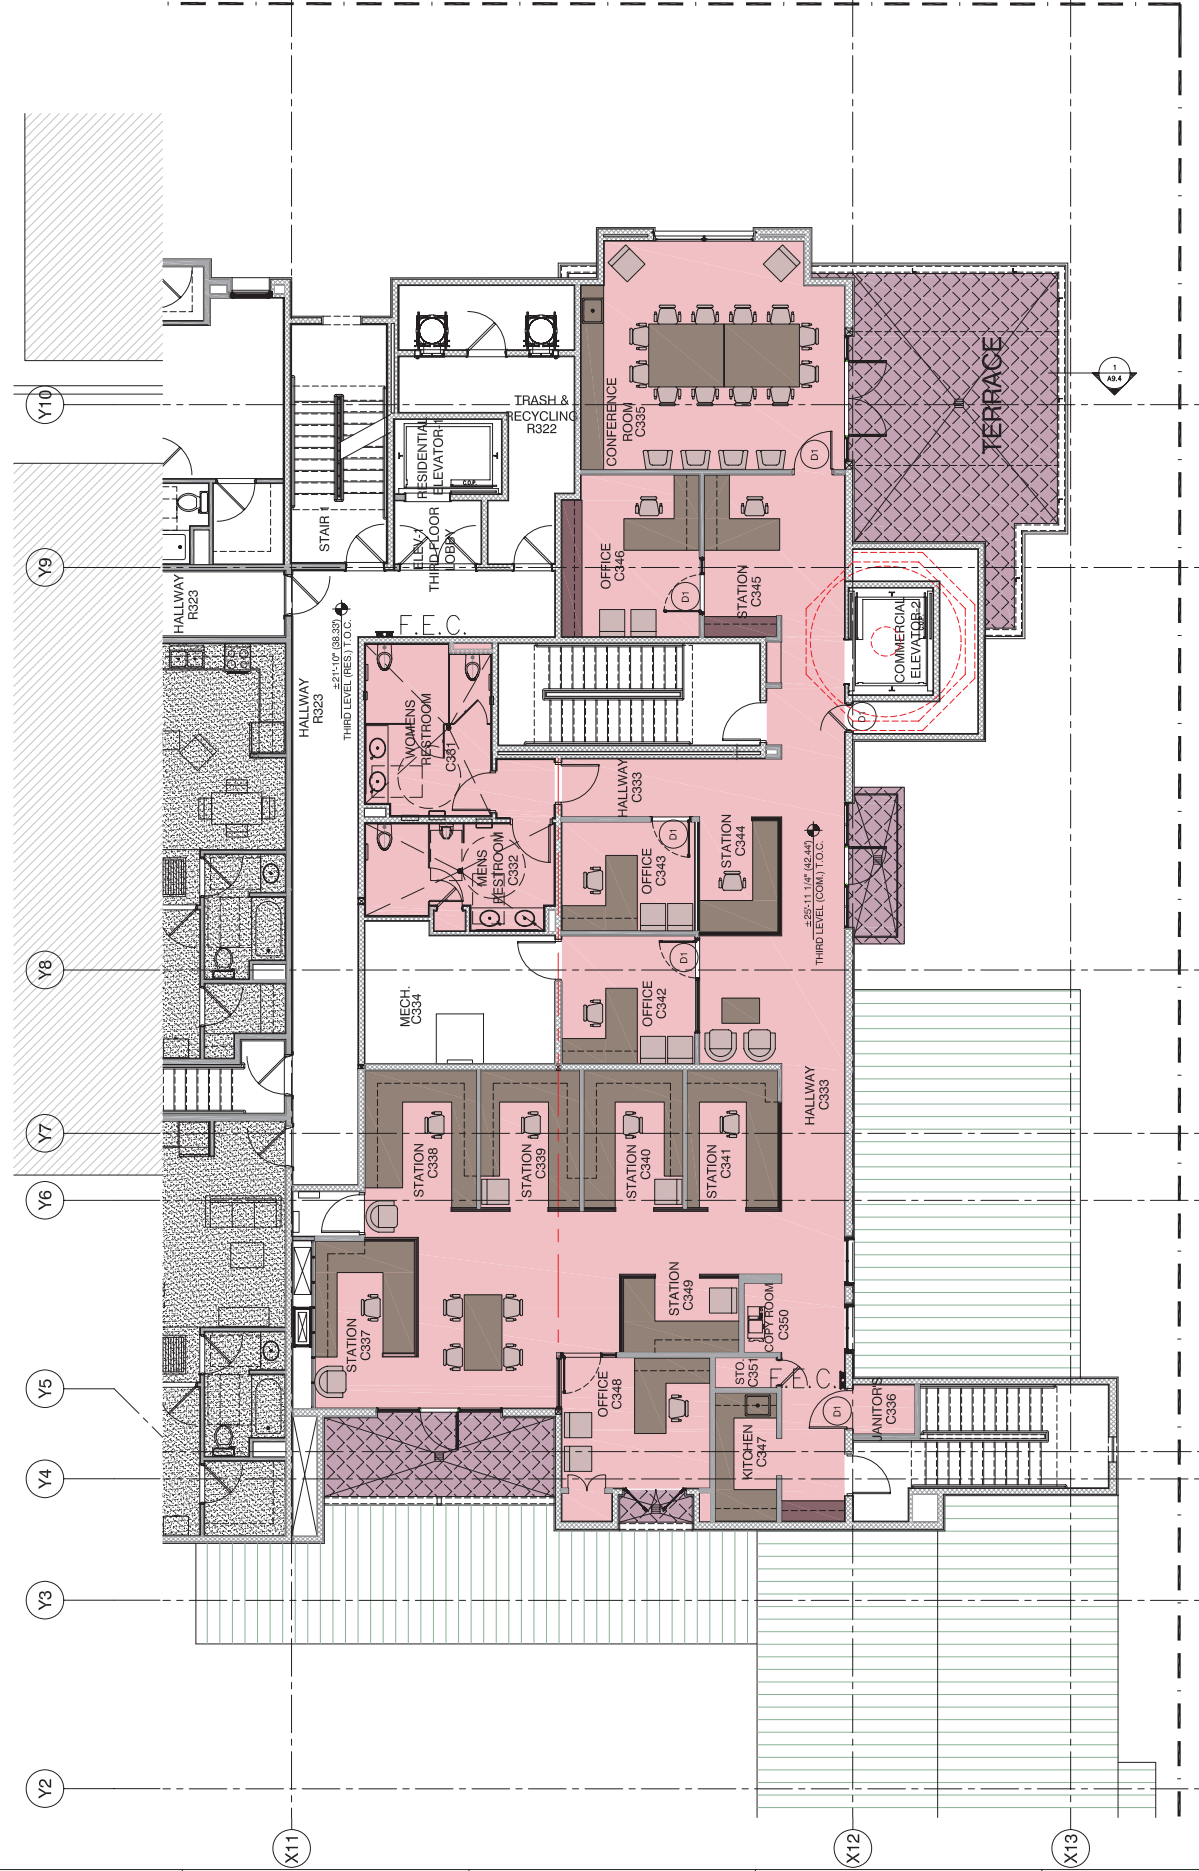

NOTE: ALL DOORS NOT LABELED IN THIS DRAWING ARE A PART OF THE SCOPE OF THE TENANT IMPROVEMENT.

CONCRETE MASSORY WALL
WOODEN FRAMING WALL

NOTE: ALL DIMENSIONS TO THE FINISH FACE OF CONCRETE OR FACE OF STUD.



PROJECT NORTH