


# Attachment G

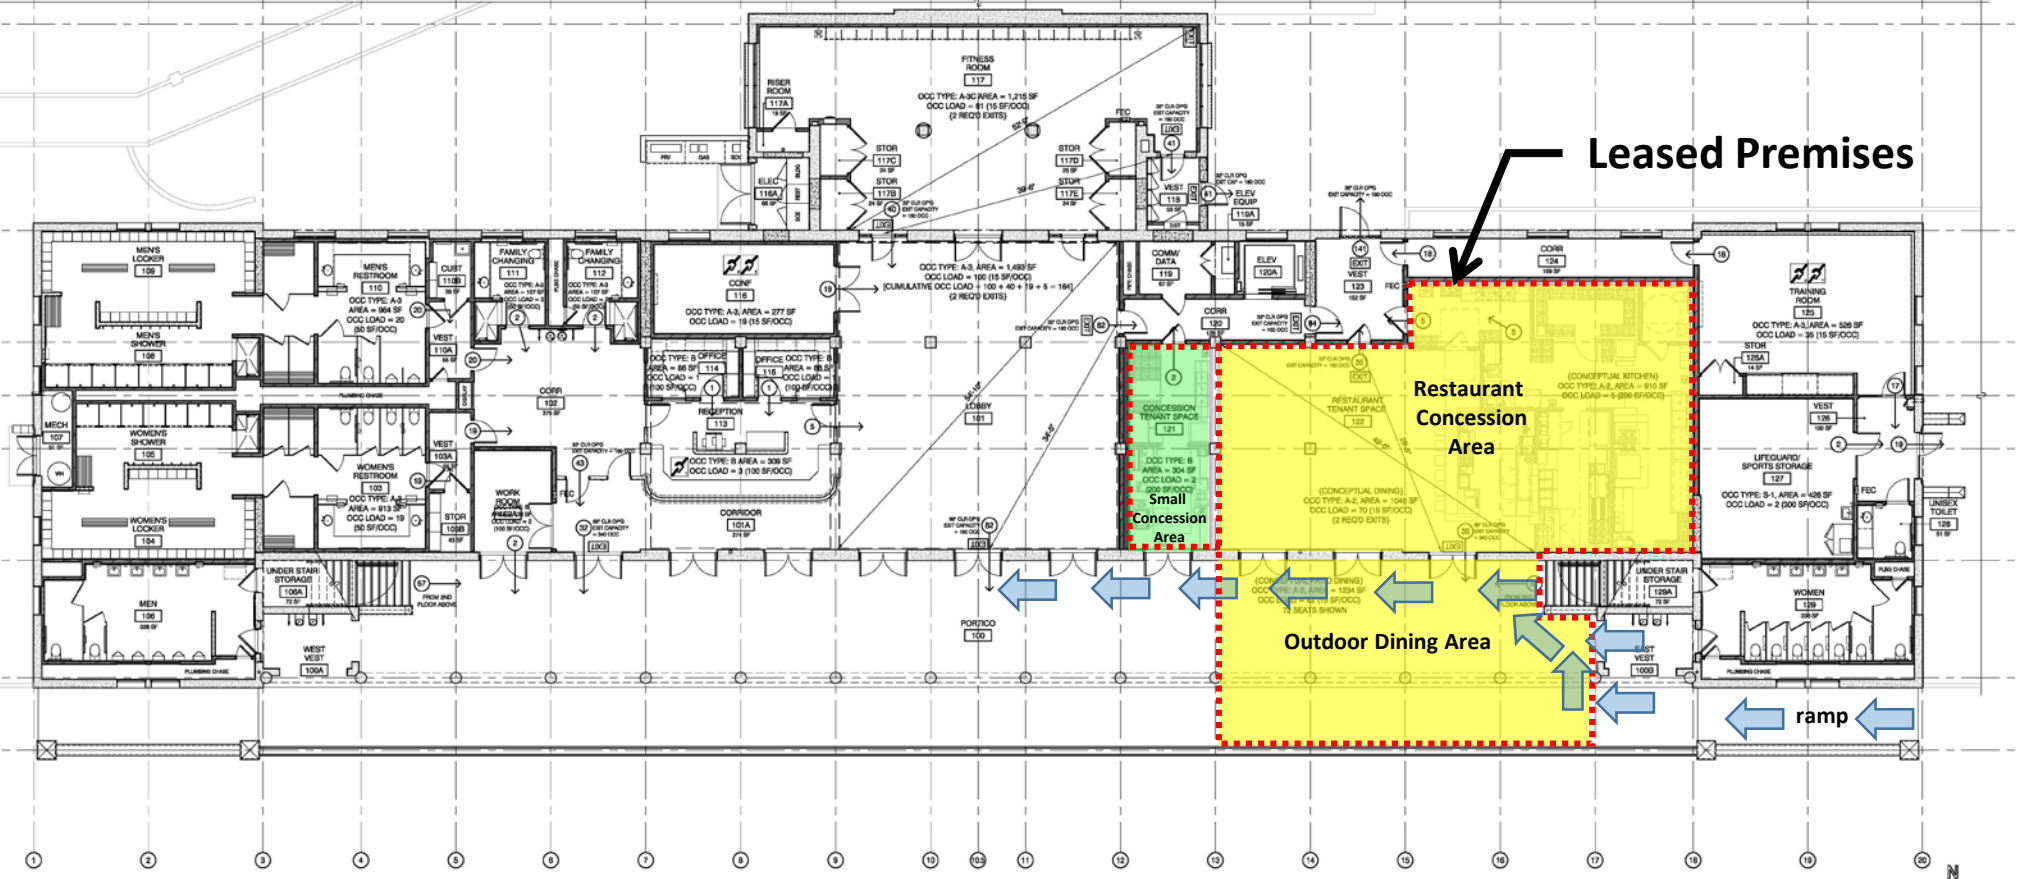

1 First Floor Code Analysis Plan  
SCALE: 1/8"=1'-0"

**Note:** Blue Arrows show the required accessible route from the east ramp to the building. This area shall remain clear at all time as required by State and Federal accessibility laws. Any deviation of the above accessible route will require a revision to the access plan approved as part of the full building remodel. The Outdoor Dining Area is leased with Restaurant Concession Area.