


PROJECT NO. XXXX, BID NO. XXXX



SHEET INDEX			
SHEET #	SHEET DESIGNATOR	TITLE	DESCRIPTION
1		TITLE SHEET	TITLE SHEET
2		PROJECT LOCATIONS	PROJECT LOCATIONS
3		MICHELTORENA STREET	AT GARDEN STREET
4		GUTIERREZ STREET	AT VOLUNTARIO STREET
5		GUTIERREZ STREET	AT ELIZABETH STREET
6		GUTIERREZ STREET	AT SOLEDAD STREET

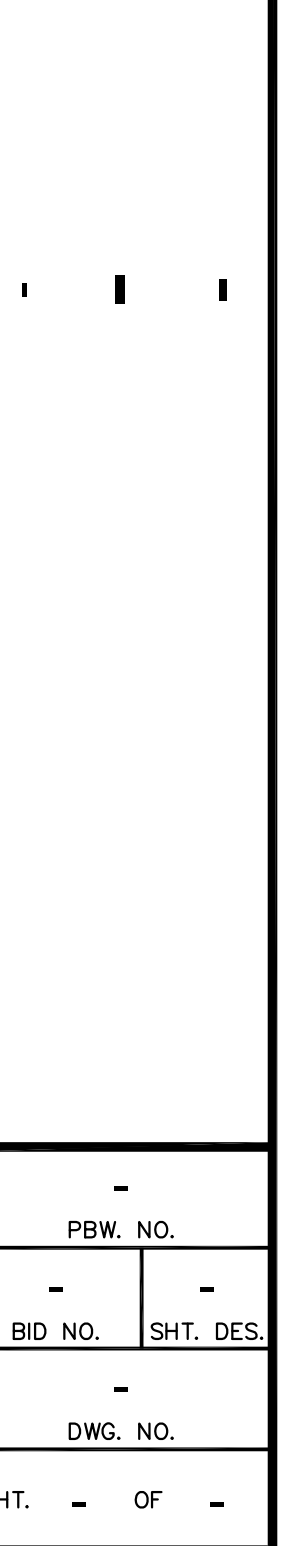


FUND MANAGER

DATE _____

SUPERVISING CIVIL ENGINEER

DATE _____



PUBLIC WORKS
DEPARTMENT
ENGINEERING DIVISION



INSERT
COMPANY
LOGO
HERE

NO.	DATE	APPROVED	DESIGN	—
			DRAWN	—
			CHECKED	—
			30 % DRAFT	
REVISIONS				

PROJECT TITLE
MAJOR INFO
MINOR INFO

PBW. NO.		—
BID NO.	SHT. DES.	—
DWG. NO.		—
SHT.	—	OF —

PROPERTY LINES
ARE APPROXIMATE

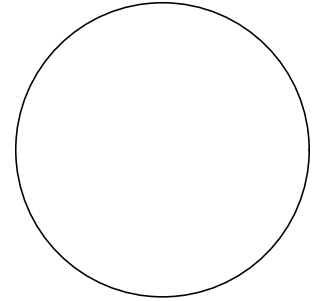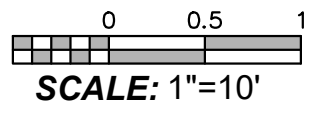

PRINCIPAL CIVIL ENGINEER DATE _____