
ALISOS STREET COMMUNITY PASEO FEATURES (SHEET 2 OF 2)

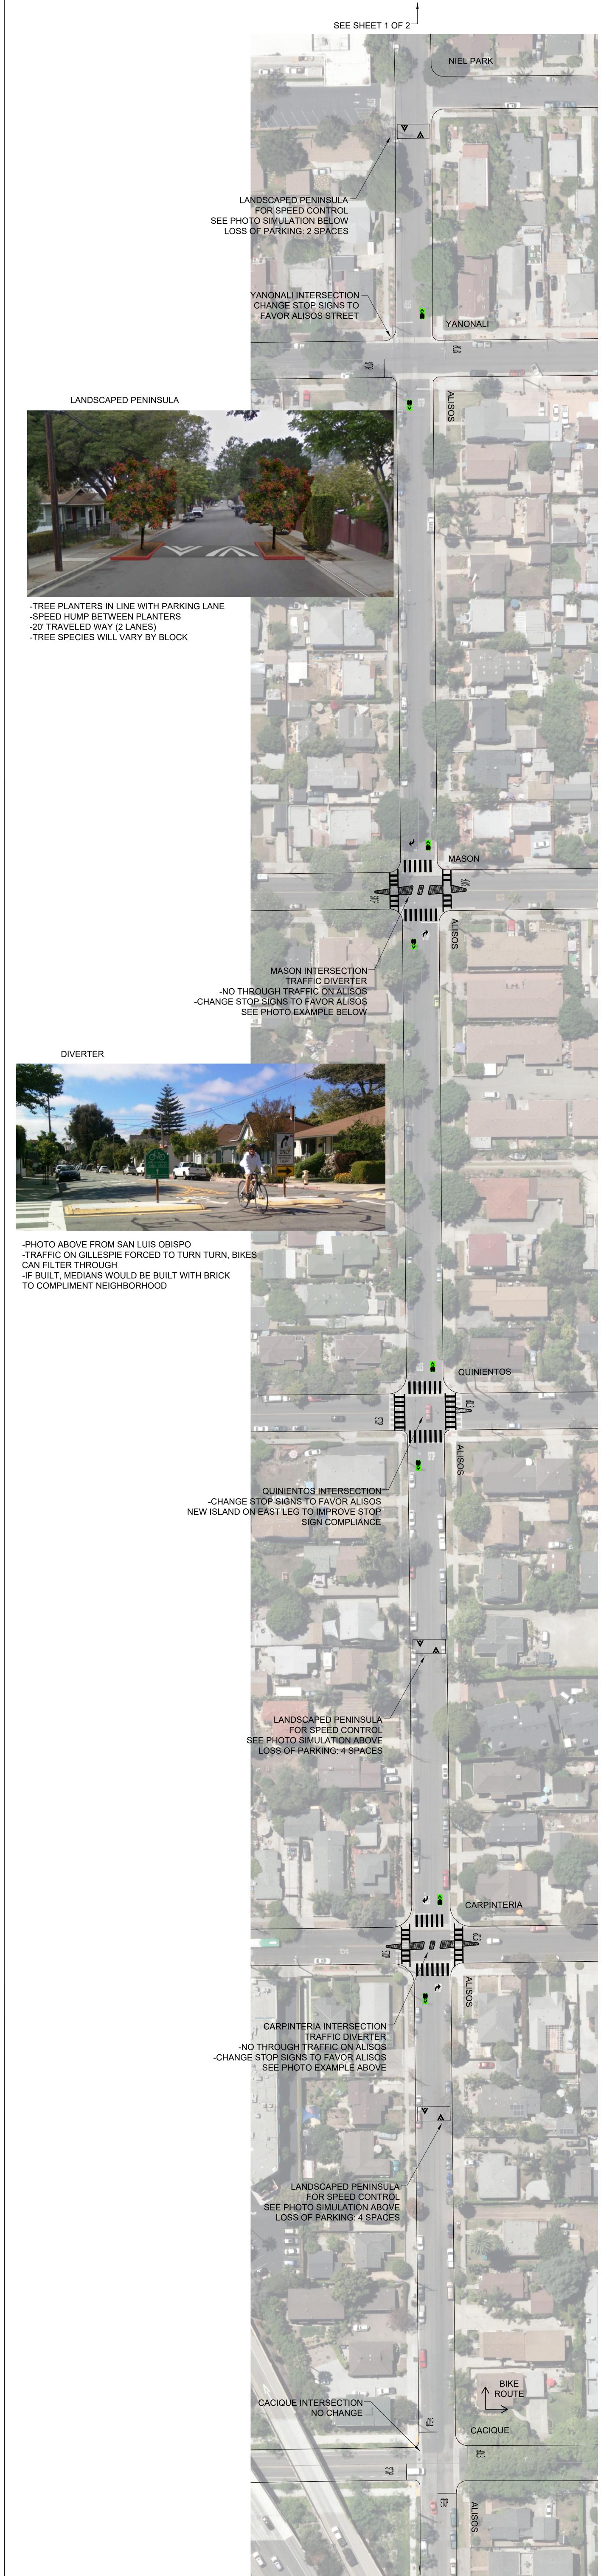

TO OLD COAST HWY
VIA NEW CACIQUE BRIDGE
OVER SYCAMORE CREEK



CITY OF SANTA BARBARA PUBLIC WORKS

ALISOS STREET COMMUNITY PASEO

SERVICE REQUEST: N/A WORK ORDER: N/A
SHEET: N/A DATE: 03/2021
SCALE: 1"=40' DRAWN BY: DB