


JUL 21 2007
#9

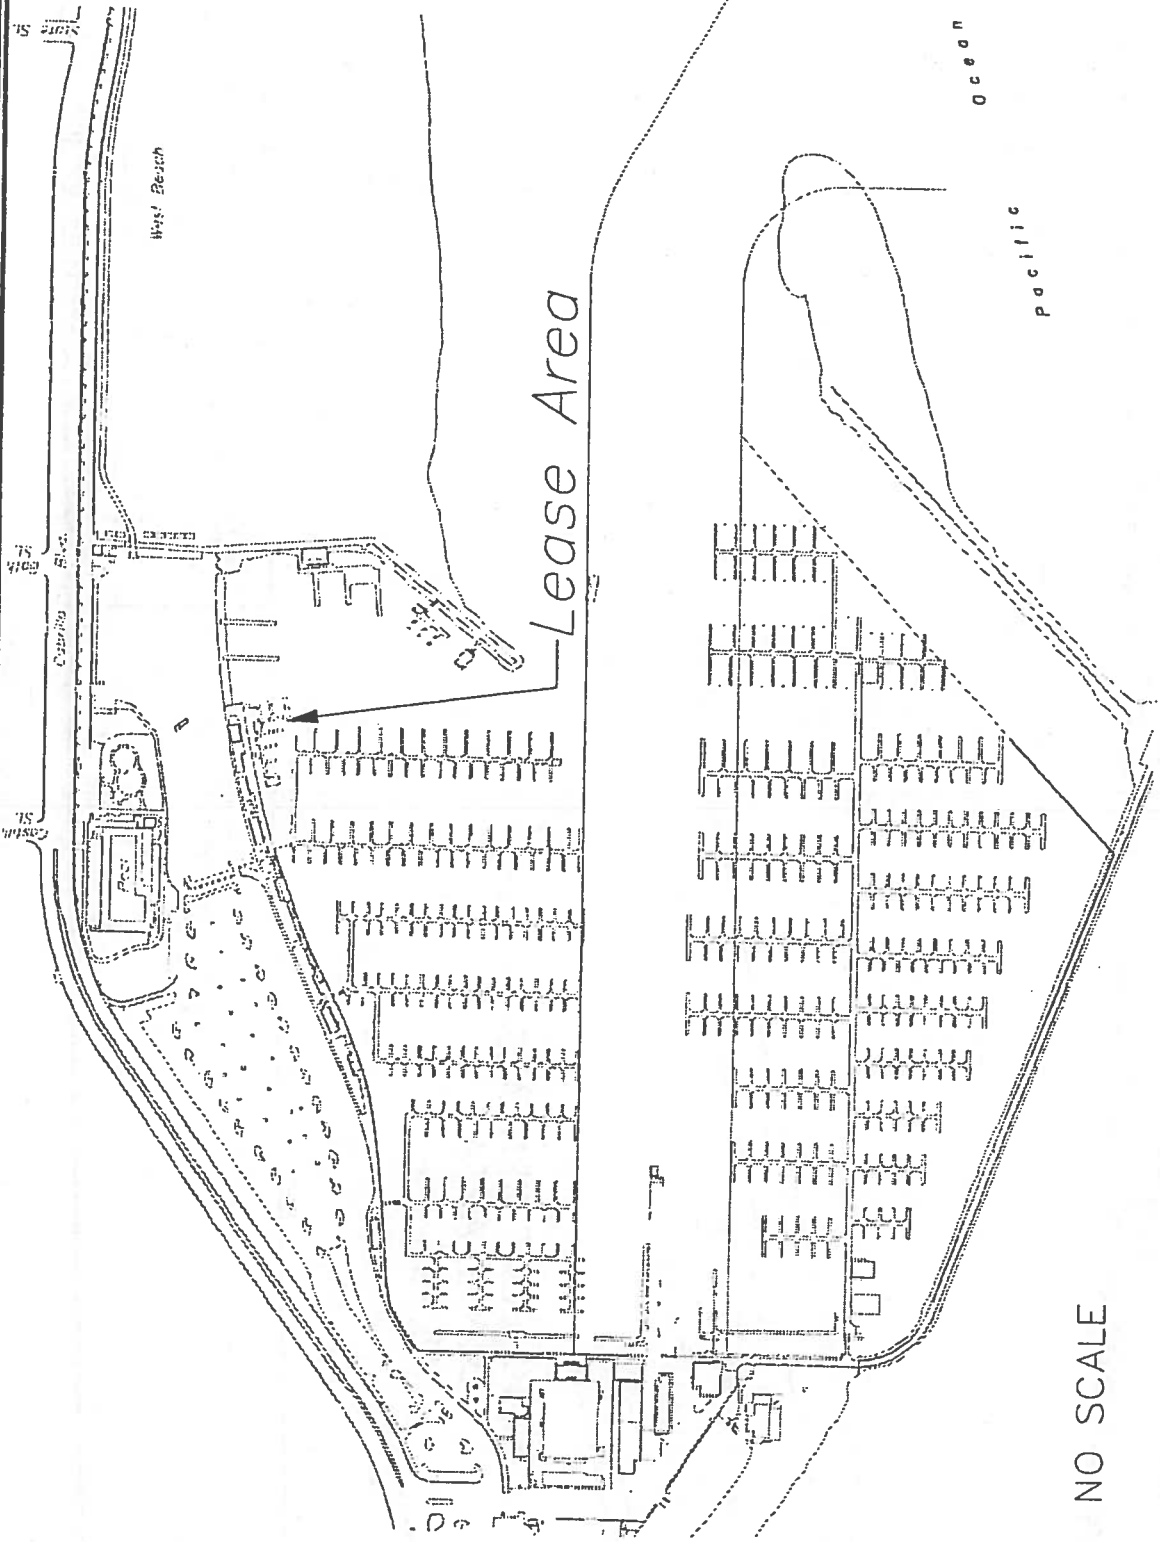

[Handwritten signature]

REVISIONS	Santa Barbara Boat Rentals Site Map	
	DATE	BY
	1-1	T. Remelka
	7/12/01	Santa Barbara Harbor
		1380-006
	City of Santa Barbara	
	Waterfront Department	
	1 of 2	

ATTACHMENT



NO SCALE

JUL 21 2008
#9

N 1975135.0866
E 6051222.8794

N 1974888.6881
E 6051082.8439

$\Delta = 02-35-00$

R=2,218.00'

L=282.72'

N 1975089.6565
E 6051294.5737

N 1975014.4789
E 6051245.2487

N 1974877.7636
E 6051105.7413

S. B. BOAT RENTALS
LEASE AREA
18,993 S.F.

MARINA & CANAL


ATTACHMENT

Santa Barbara Boat Rentals
Lease Area Exhibit A

DATE	7/12/01	PROJECT NO.	303 W. Cabrillo Blvd.
SCALE	1"=1'	OWNER	T. Remella
		PROJECT NO.	1380-005

City of Santa Barbara
Waterfront Department 2 of 2

REVISIONS

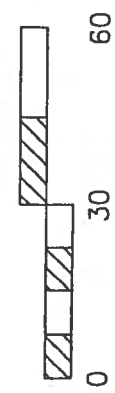

Project North

