


# WEST BOUNDARY GARDEN STREET PARKING LOT

SEPT 18, 2013  
#4

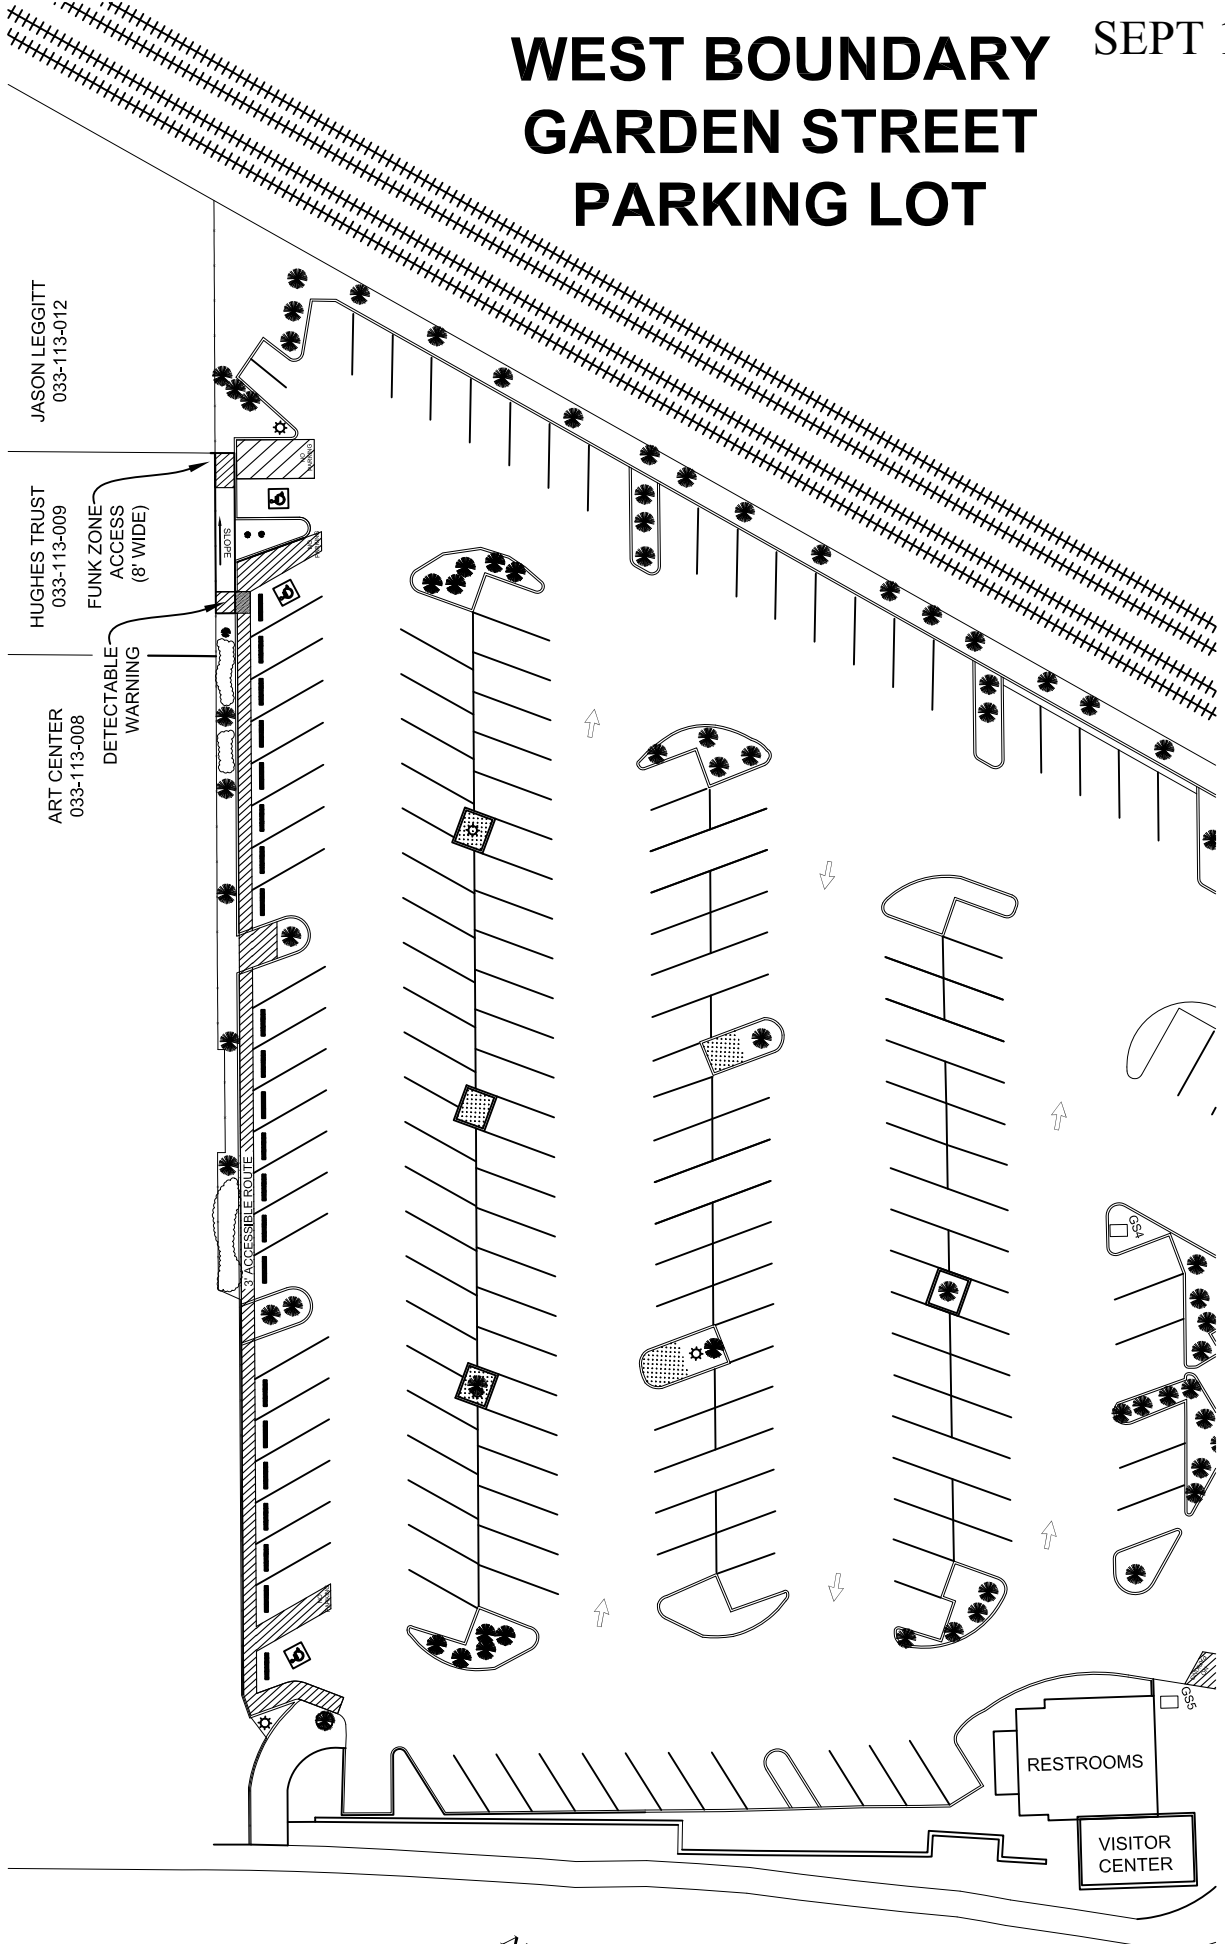

JASON LEGGITT  
033-113-012

HUGHES TRUST  
033-113-009

ART CENTER  
033-113-008

FUNK ZONE  
ACCESS  
(8' WIDE)

DETECTABLE  
WARNING

ACCESSIBLE ROUTE

RESTROOMS

VISITOR  
CENTER



CABRILLO BLVD.  
ATTACHMENT