




1 WELCOME HOUSE EAST ELEVATION  
1/4" = 1'-0"




2 WELCOME HOUSE WEST ELEVATION  
1/4" = 1'-0"

ATTACHMENT 2



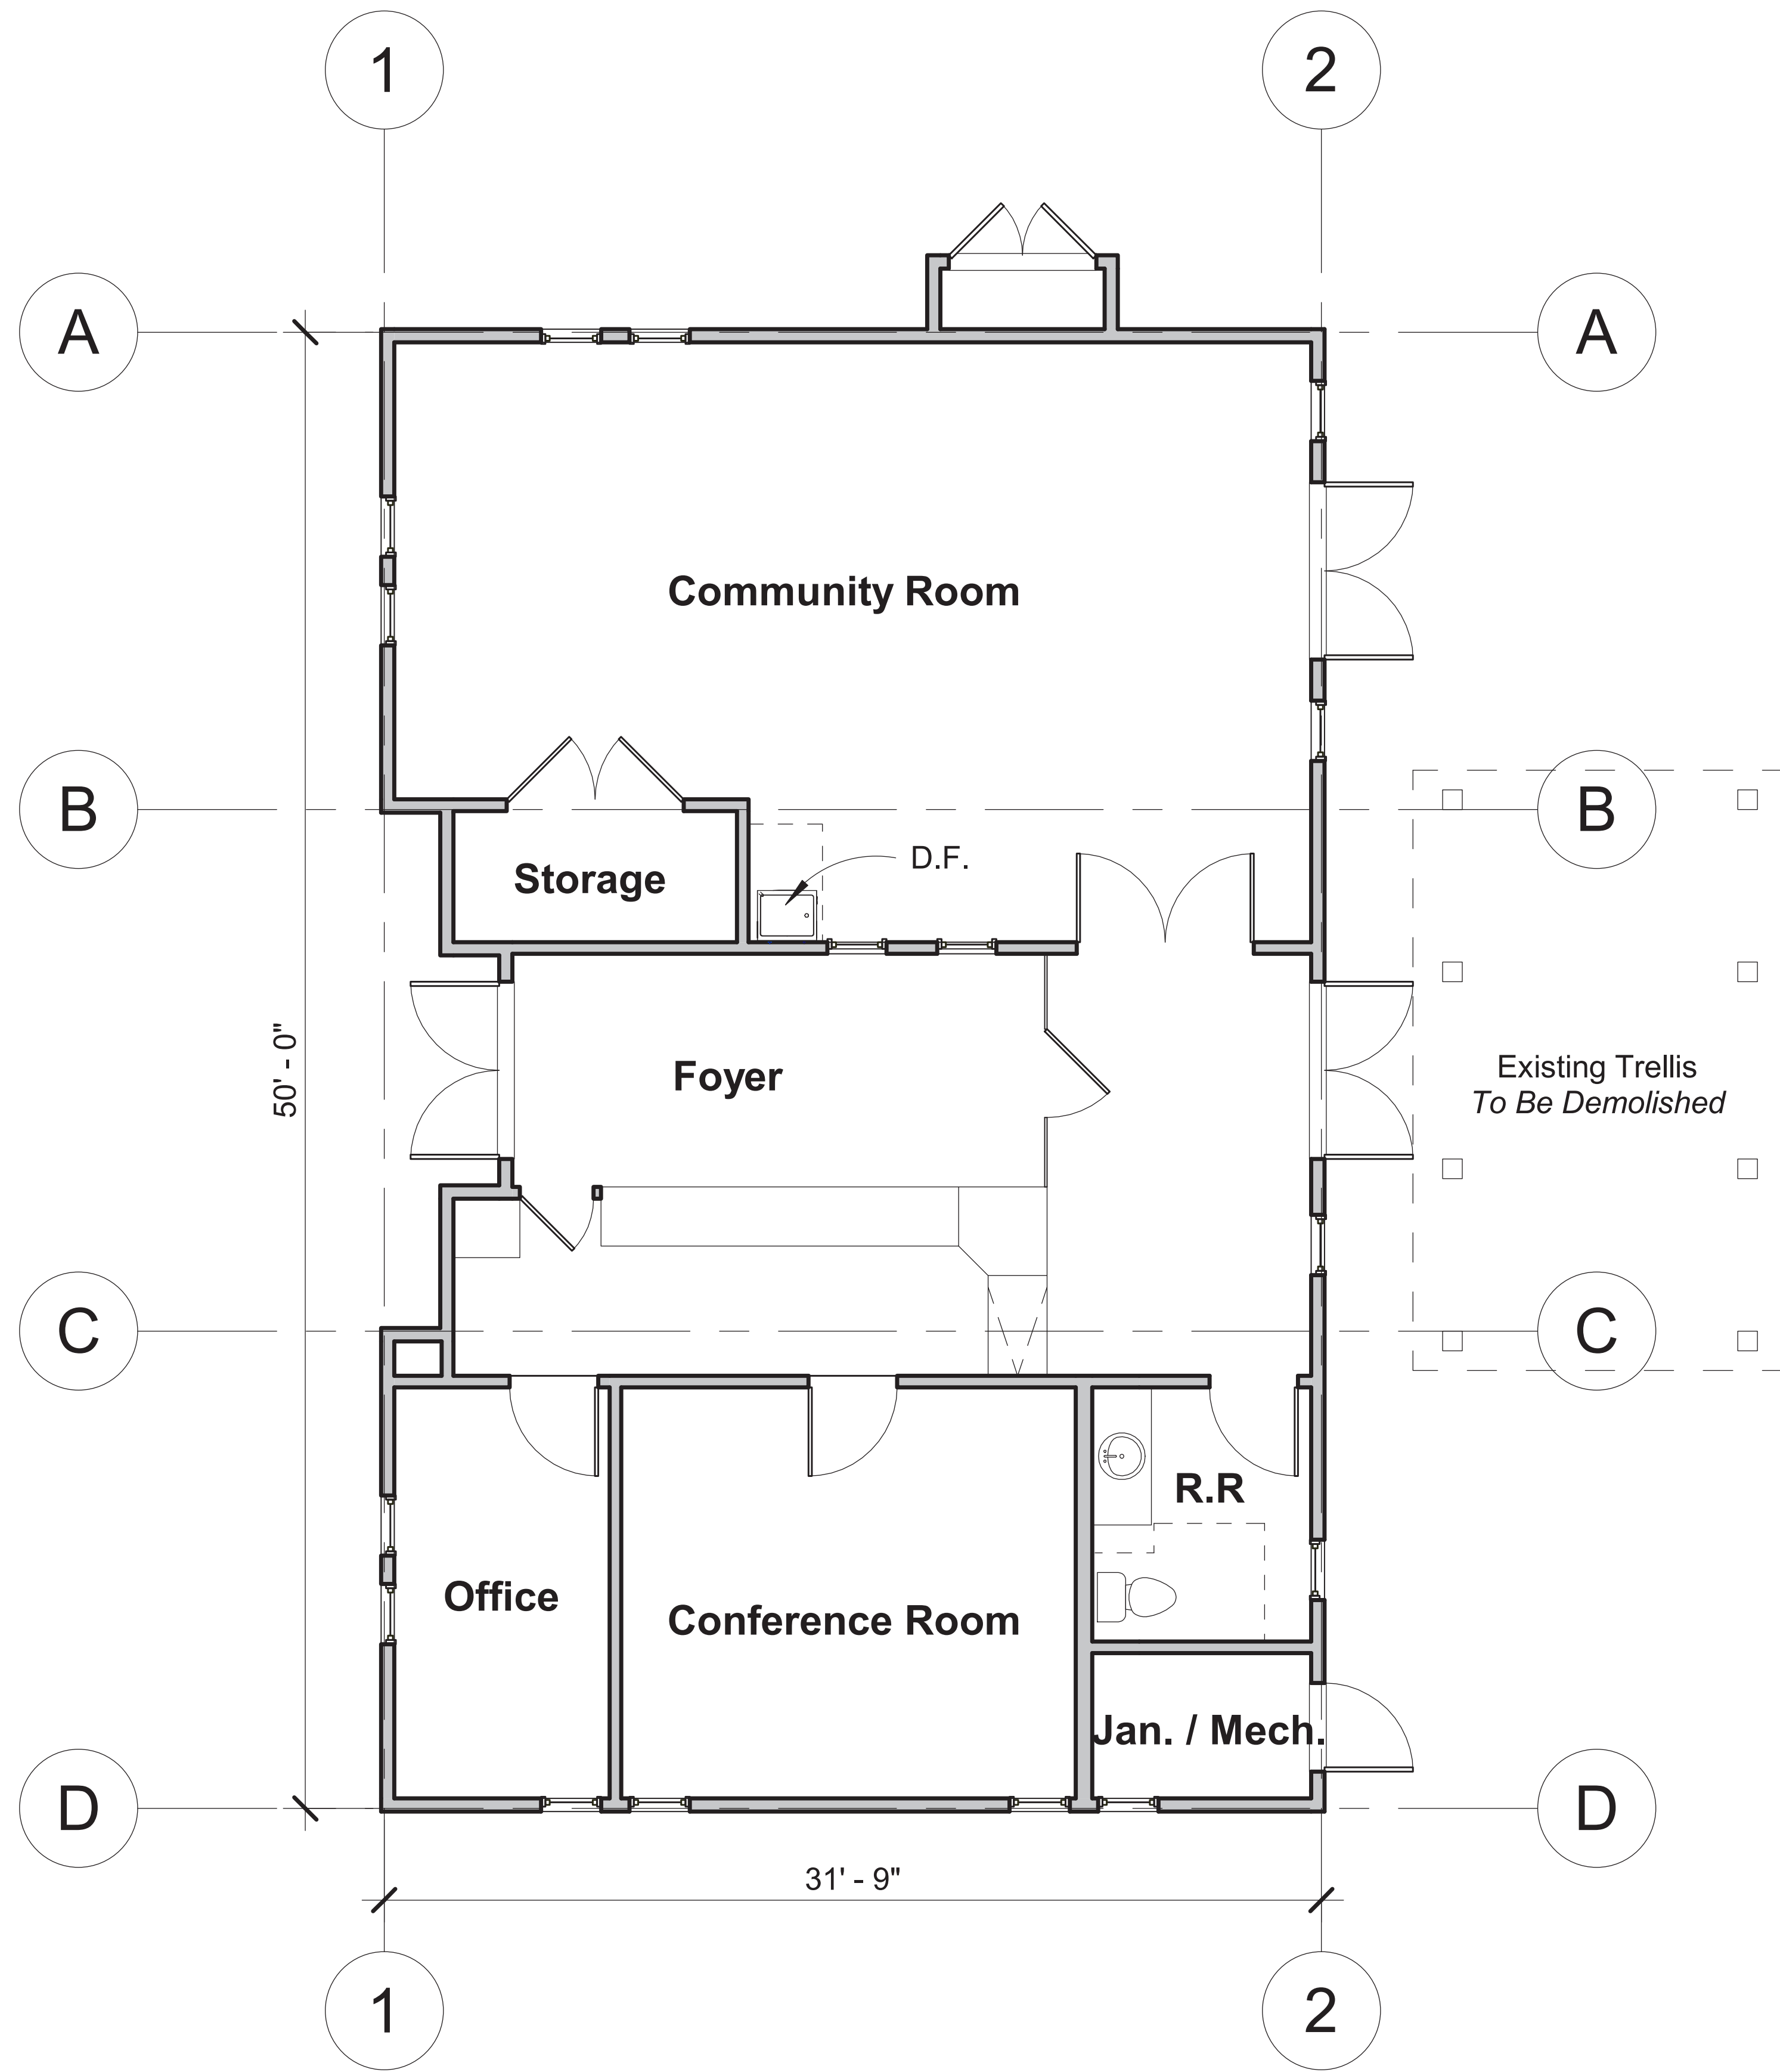

1 WELCOME HOUSE FLOOR PLAN  
1/4" = 1'-0"

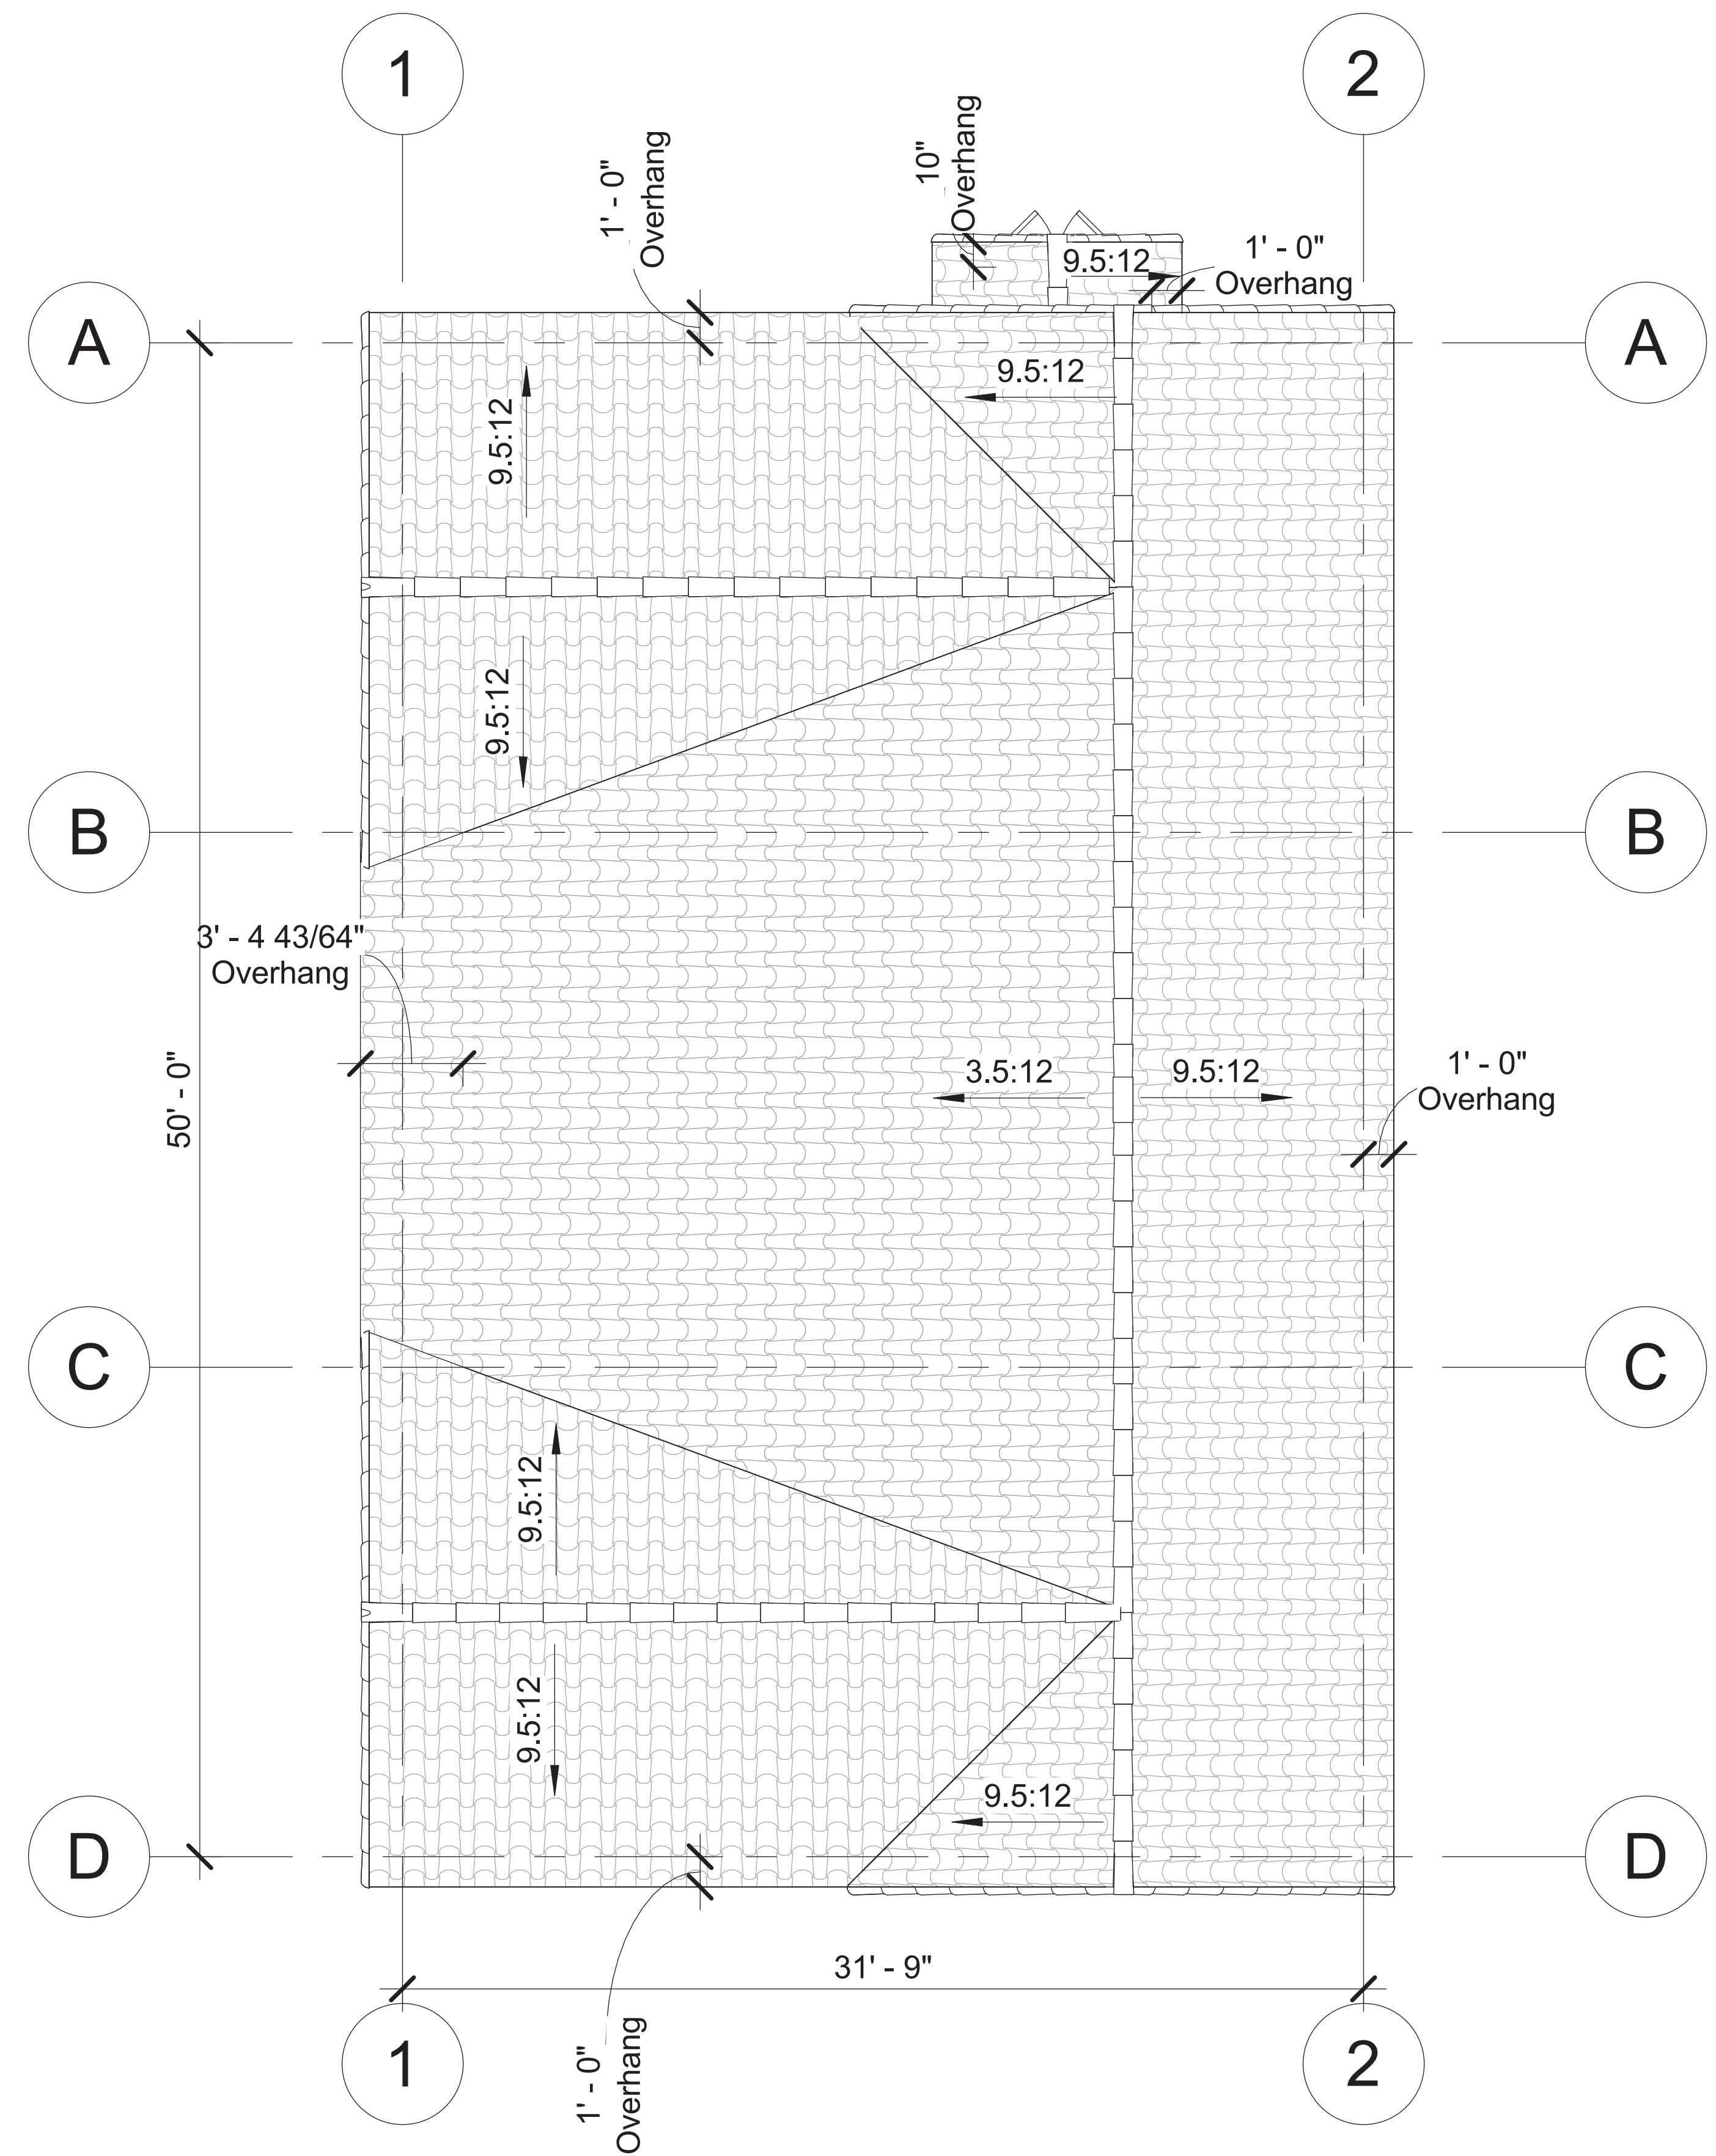

1 WELCOME HOUSE ROOF PLAN  
1/4" = 1'-0"





1 RESTROOM BUILDING NORTH ELEVATION  
1/4" = 1'-0"




2 RESTROOM BUILDING SOUTH ELEVATION  
1/4" = 1'-0"






3 RESTROOM BUILDING EAST ELEVATION  
1/4" = 1'-0"

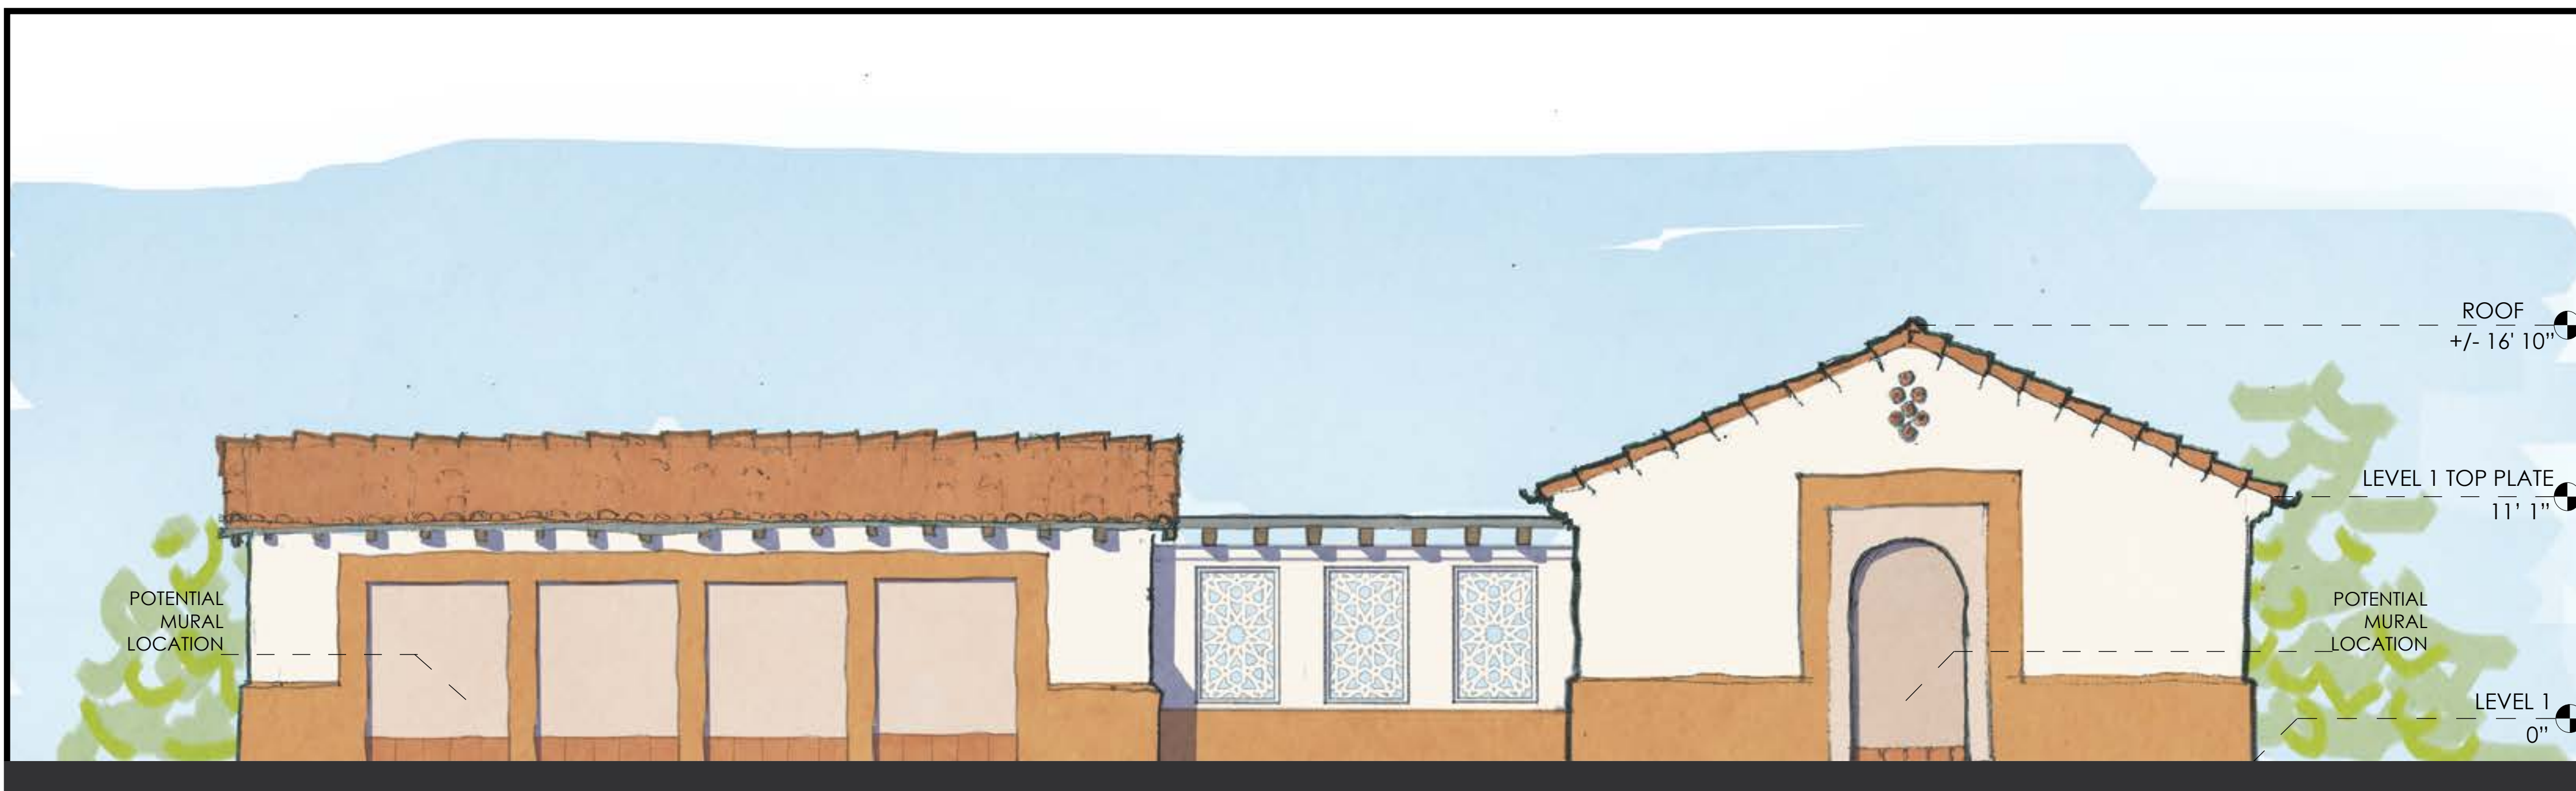

4 RESTROOM BUILDING WEST ELEVATION  
1/4" = 1'-0"



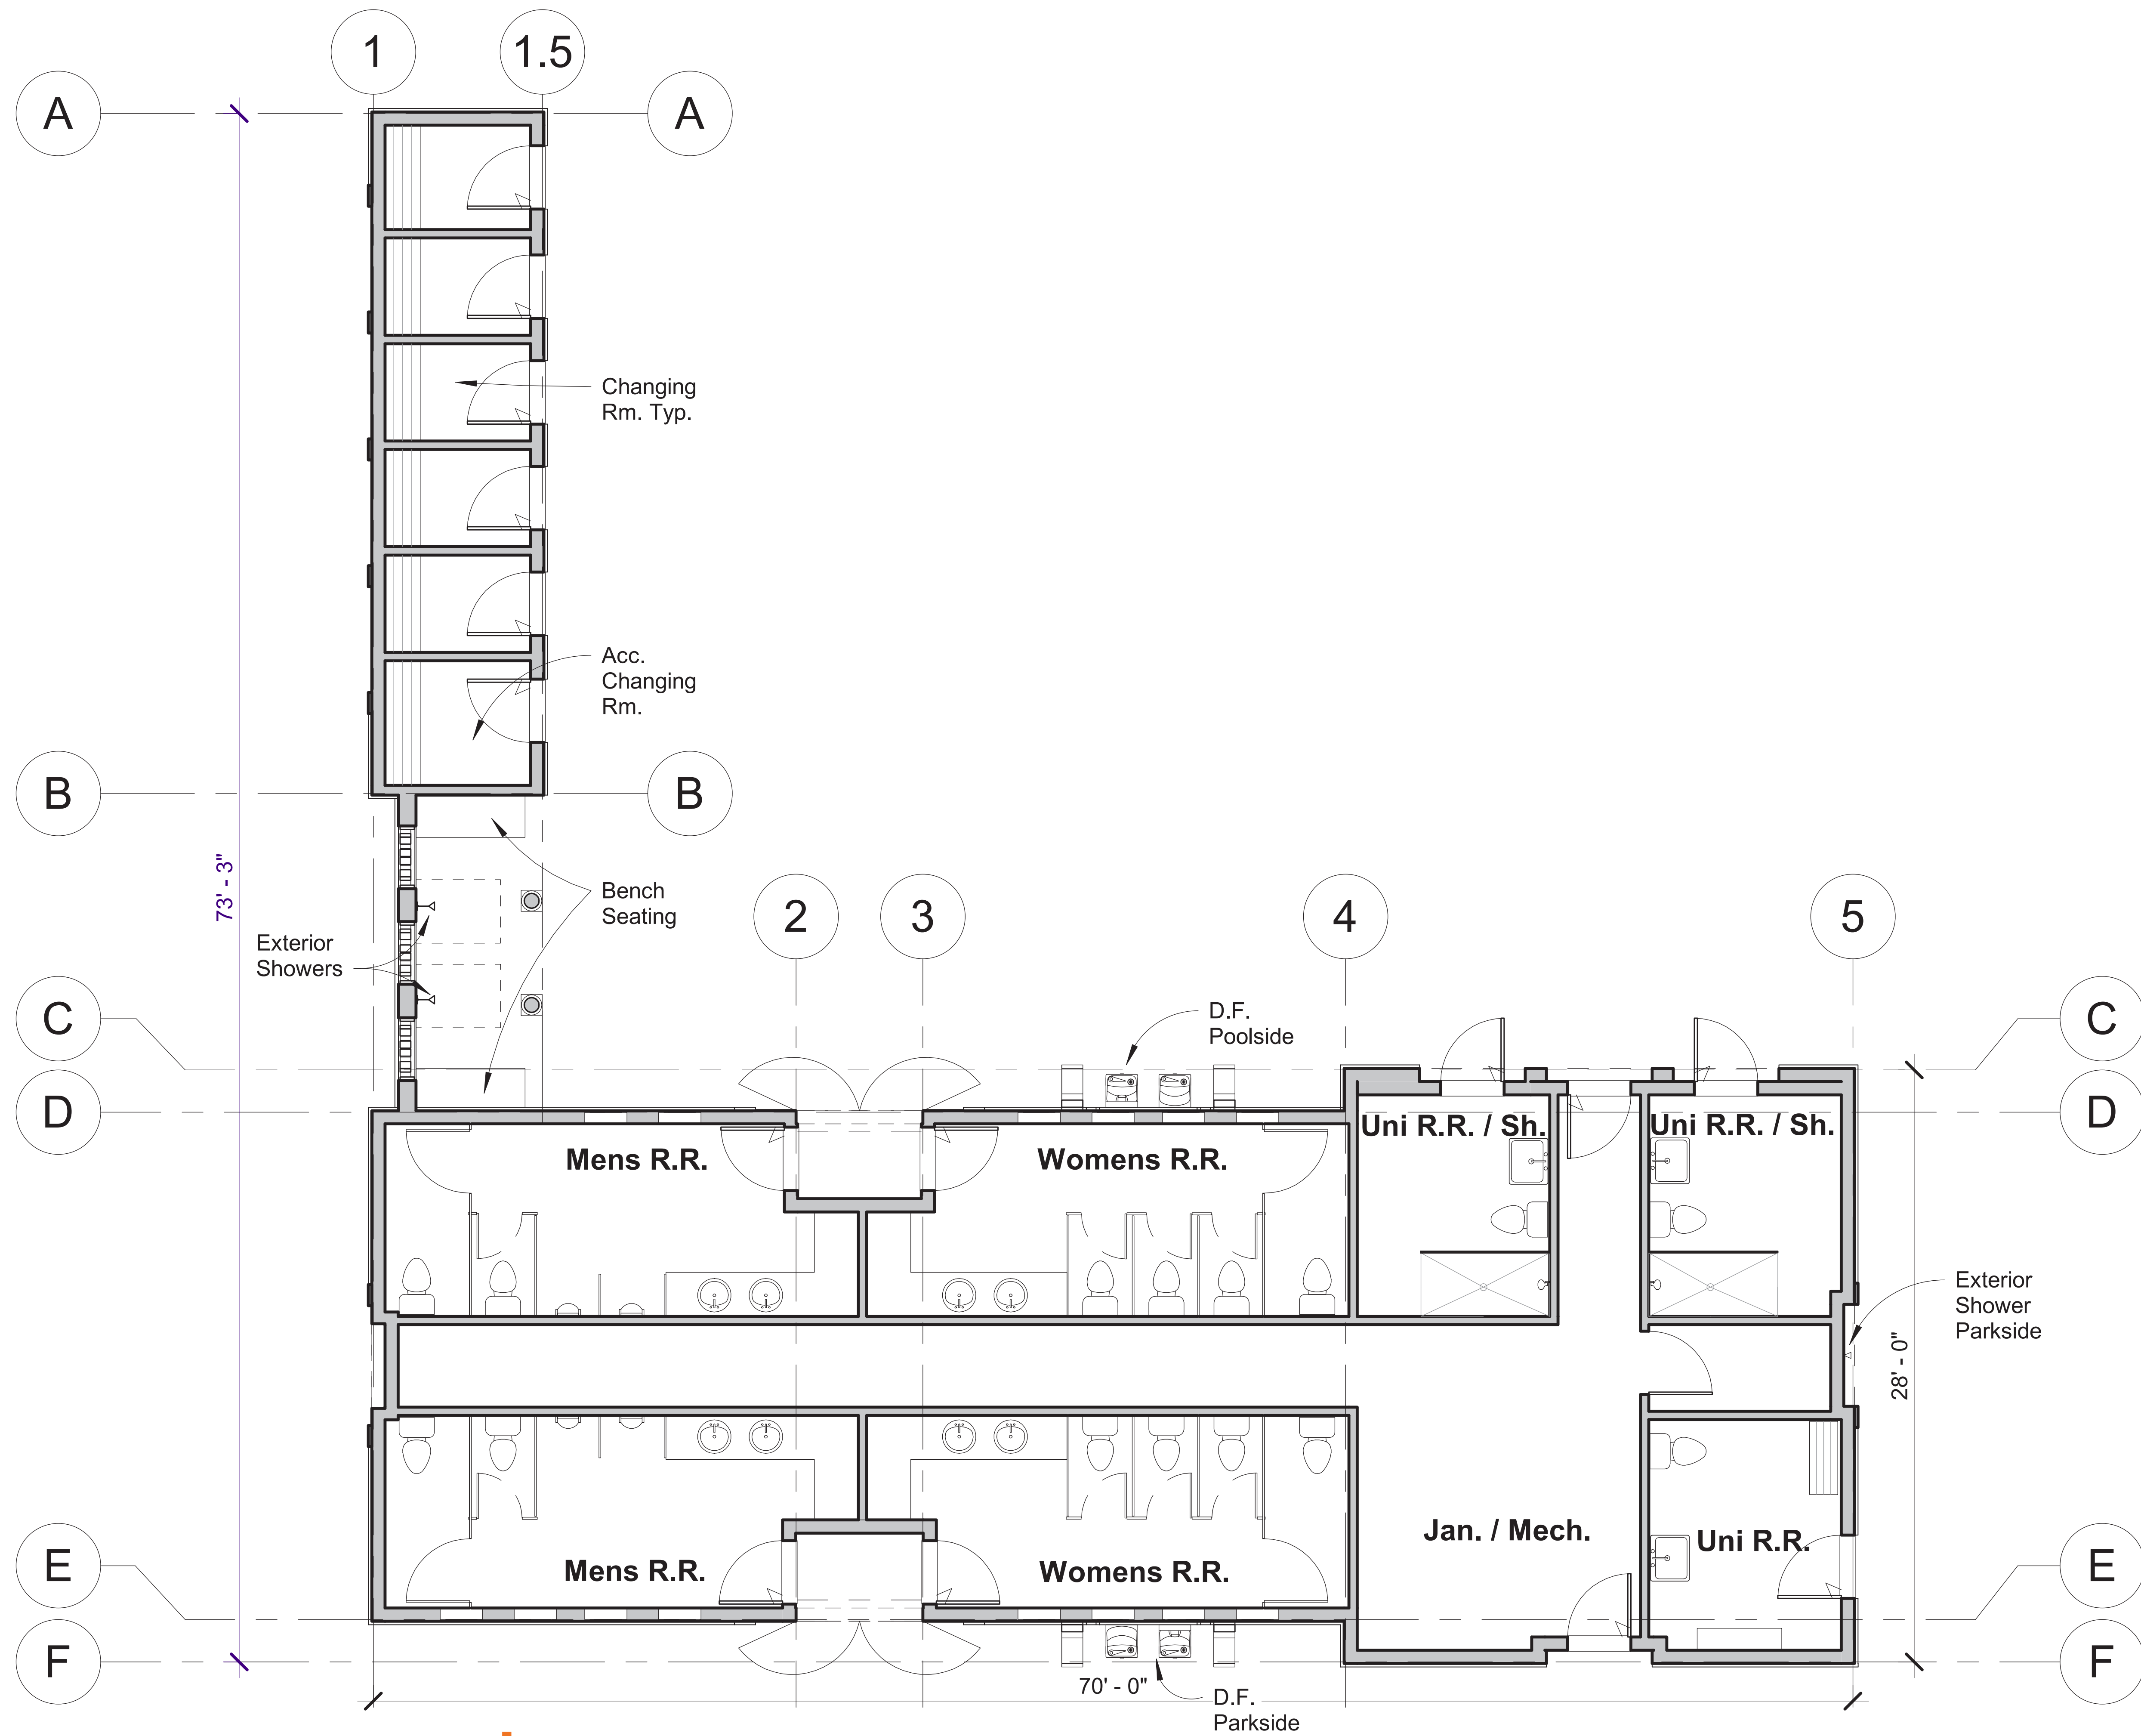

# ORTEGA PARK RESTROOM BUILDING FLOOR PLAN

PROJ. NORTH TRUE NORTH  
  
 #1144-03-RC19  
 29 AUGUST 2019