

THESE DRAWINGS ARE THE PROPERTY OF DAVID WATKINS. ALL DESIGN AND INFORMATION PRESENTED ON THE DRAWINGS ARE FOR USE ON THE SPECIFIED PROJECT LISTED AND ARE NOT TO BE REPRODUCED, CHANGED, COPIED IN ANY FORM OR ASSIGNED TO ANY THIRD PARTY WITHOUT THE EXPRESSED WRITTEN PERMISSION OF DAVID W. WATKINS.

DAVID WATKINS DESIGN, LLC
 P.O. BOX 91532
 SANTA BARBARA, CA 93190
 PHONE: (805) 403-0743
 EMAIL: DW@DAVIDWATKINSDESIGN.COM


INTERIOR REMODEL & MINOR ADDITION
MERWIN RESIDENCE
306 NORTHRIDGE ROAD
SANTA BARBARA, CA 93105

FOR: KAREN & JOHN MERWIN
NOT FOR CONSTRUCTION

ISSUE DATE: 09/30/20

DATE	DESCRIPTION
01/17/20	CONCEPTUAL DESIGN MTG
03/05/20	REV. CONCEPT. DESIGN MTG.
08/12/20	SFDB SUBMITTAL
09/28/20	SFDB PREL. DESIGN APPROVAL
09/30/20	SFDB SUBMITTAL

A 000
 EXISTING SITE PLAN

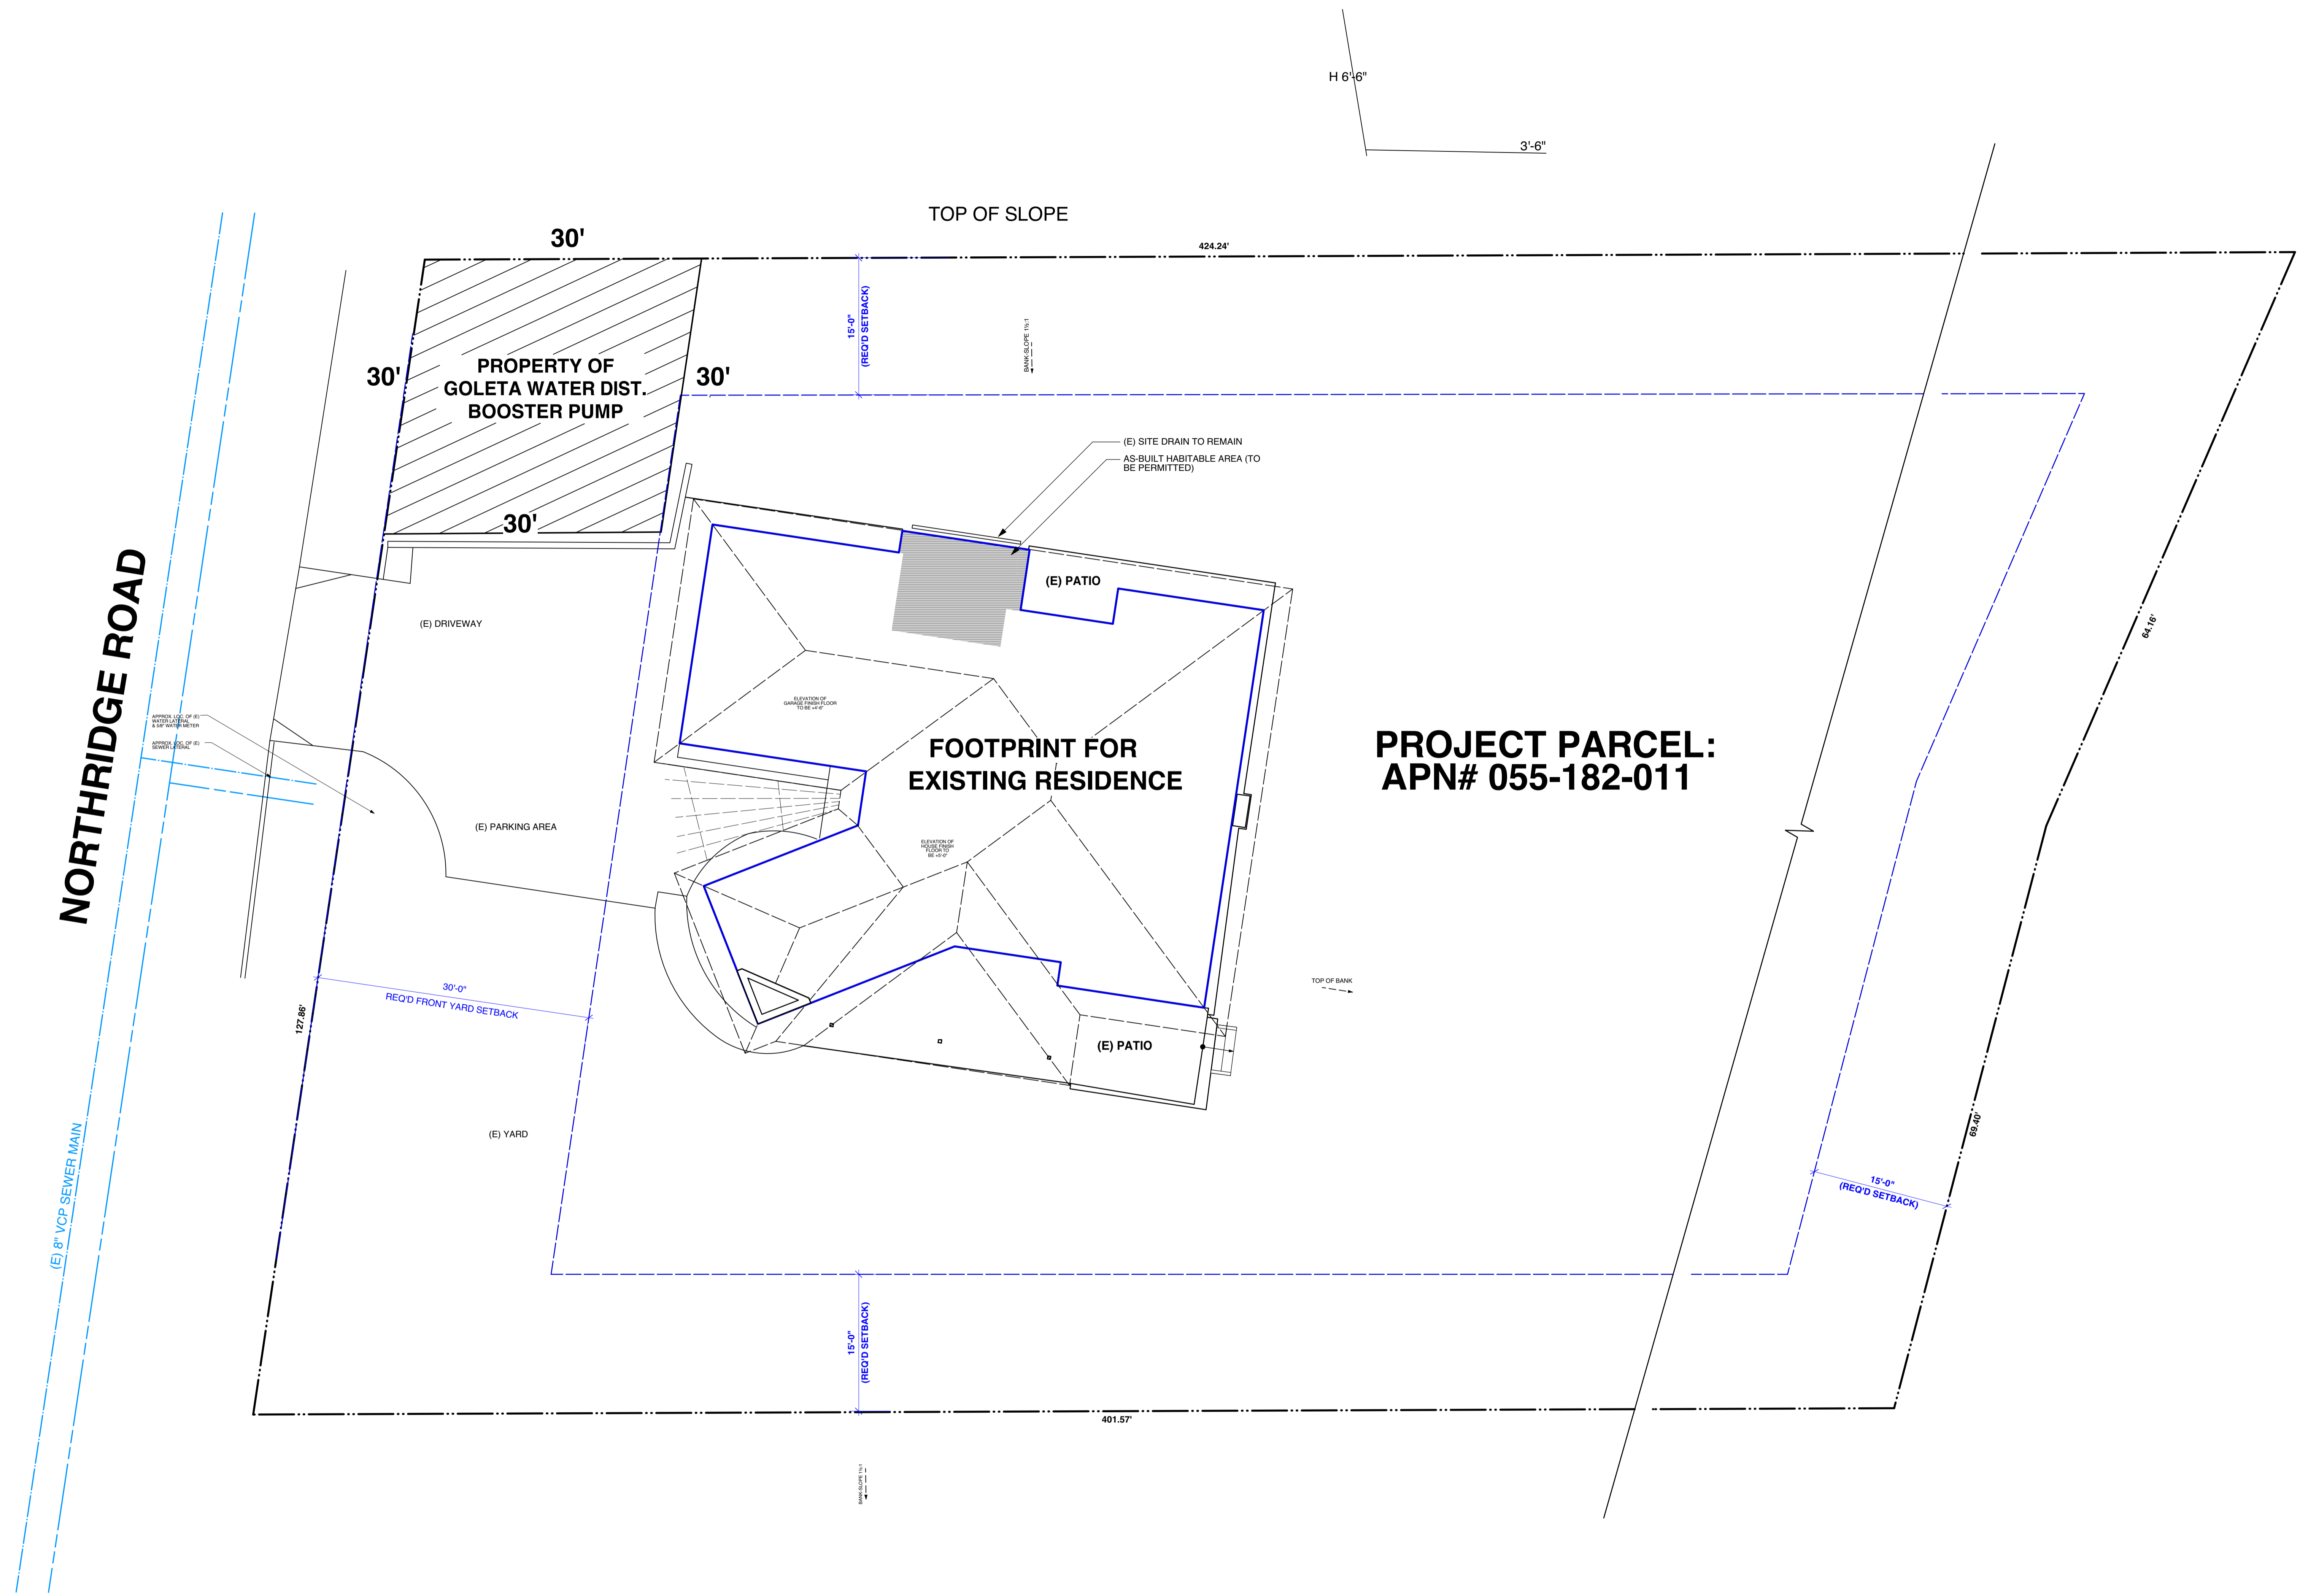

**PROJECT PARCEL:
 APN# 055-182-011**