


# ORTEGA PARK DRAFT SITE PLAN

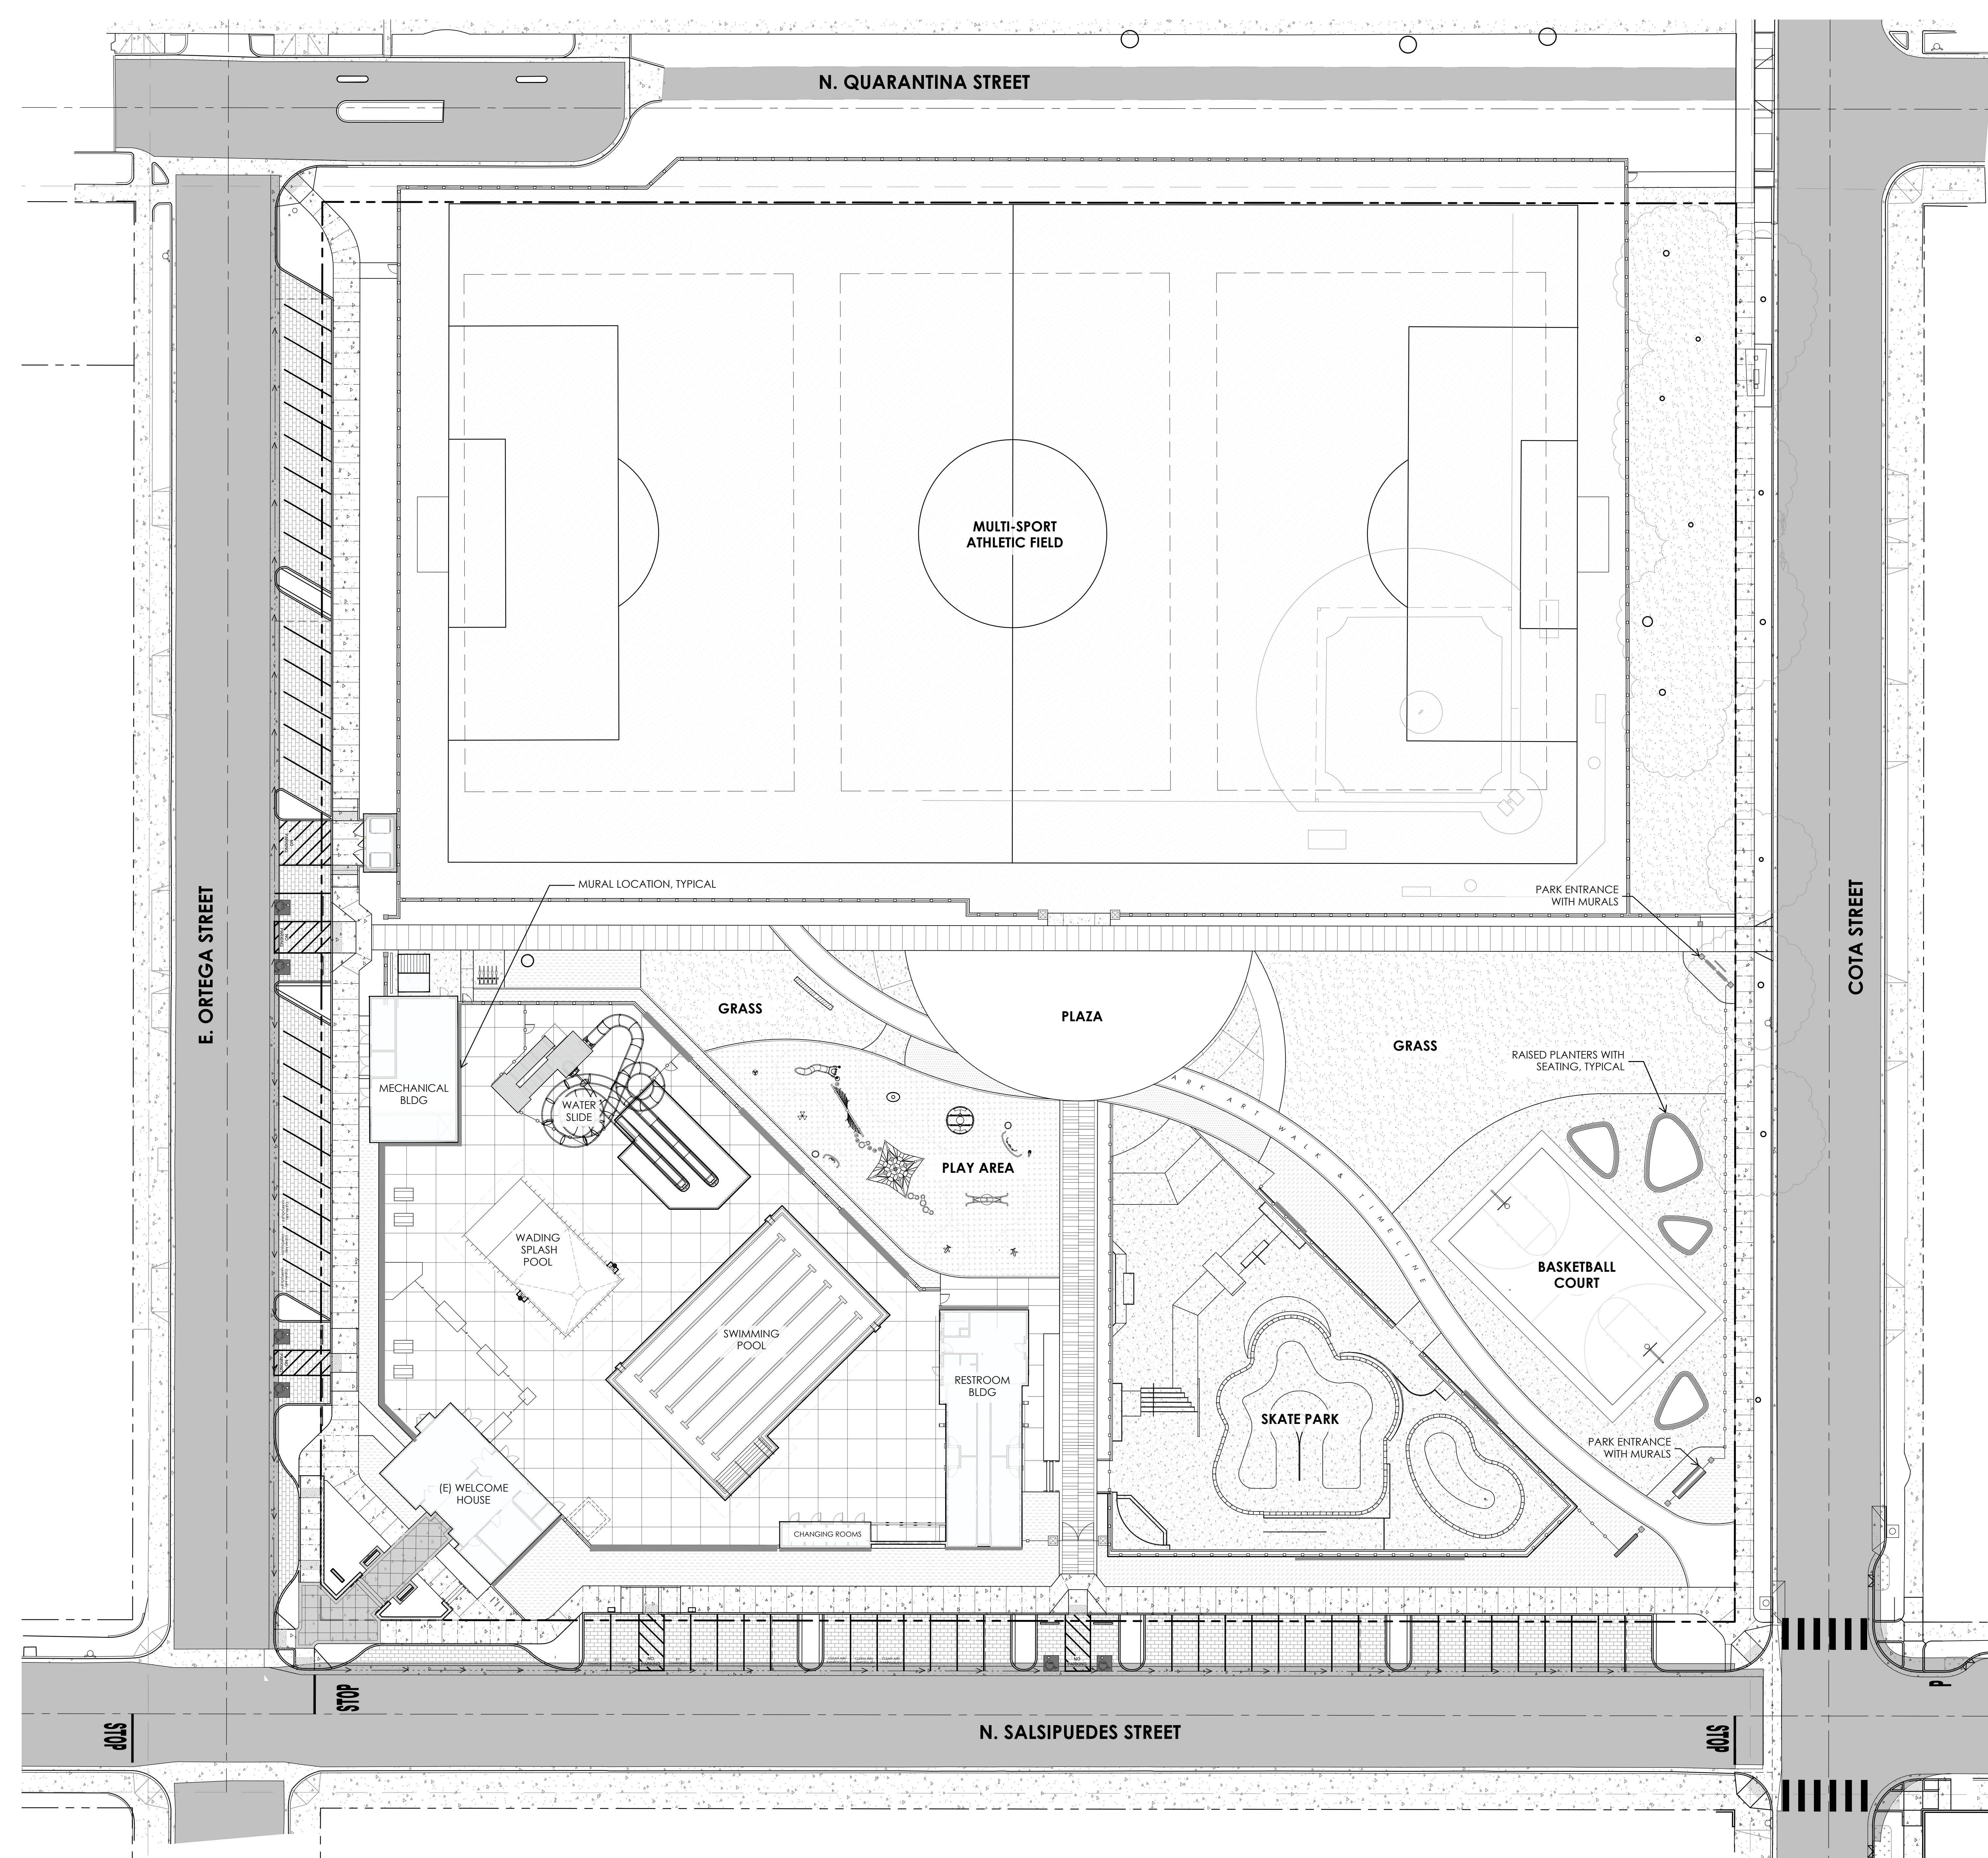

## USE ZONE LEGEND

- ATHLETIC FIELD: 92,700 SF
- POOL FACILITY: 27,000 SF
- PLAYGROUND: 5,200 SF
- COMMUNITY GATHERING: 15,800 SF
- BASKETBALL COURT: 4,000 SF
- SKATEPARK: 13,000 SF

